

PAULA BURGIN
 1341 CROOKED OAK DRIVE
 FAWLEY ISLAND, SC 29565
 (843) 979-5500

BUILDERS
 DRAFTING & DESIGN

SCALE: 1/4" = 1'0"

DATE: 9/10/12


SHEET #3
 FIRST FLOOR PLAN

" ORWIG RESIDENCE "

JOB LOCATION:	
LOT #	1785
PLANTATION POINT	1344
MYRTLE BEACH, SC	3123
TOTAL HEATED SF ACE	
GARAGE	188
ENTRY PORCH	36
COVERED PORCH	284
TOTAL UNDER ROOF	423

SQUARE FOOTAGE:
 1ST FLOOR HEATED
 2ND FLOOR HEATED
 TOTAL HEATED SF ACE
 GARAGE
 ENTRY PORCH
 COVERED PORCH
 TOTAL UNDER ROOF

EXCALIBUR
 CONSTRUCTION

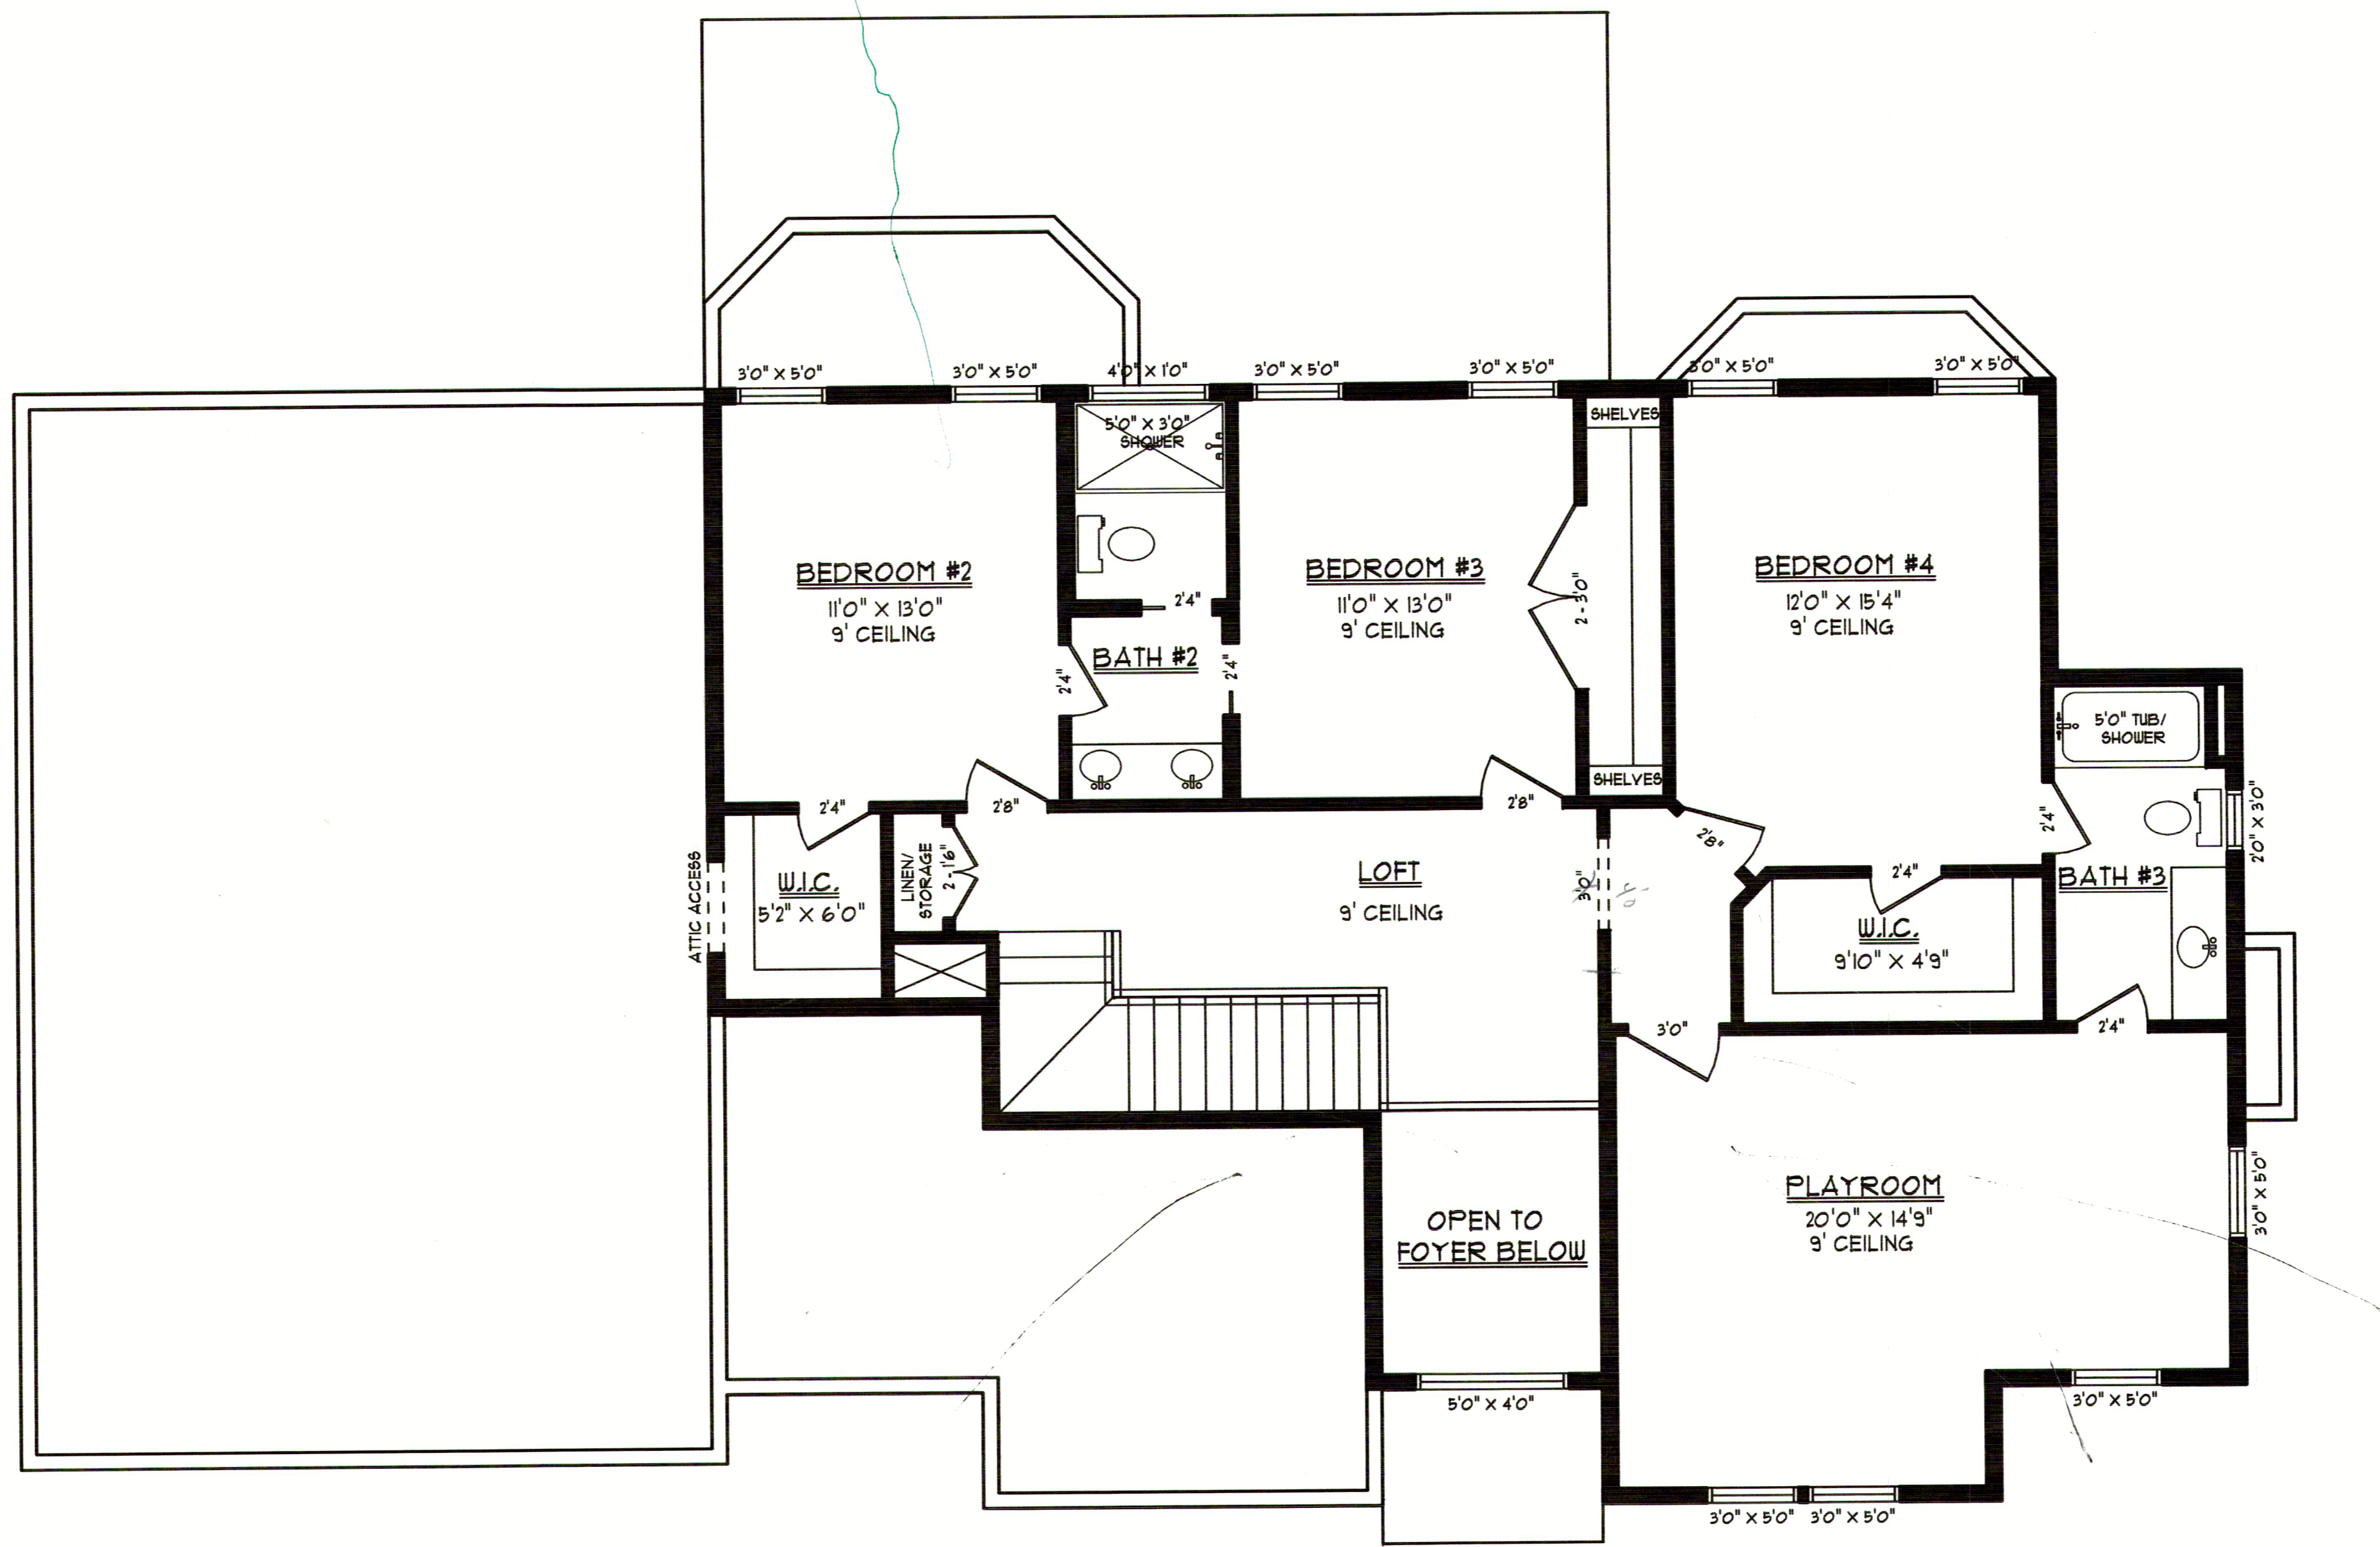

PAULA BURGIN
 BUILDERS
 DRAFTING & DESIGN
 1341 CROOKED OAK DRIVE
 PAULEY ISLAND, SC 29965
 (843) 919 - 5500

SCALE: 1/4" = 1'0"

DATE: 9/13/12

SHEET #4
 SECOND
 FLOOR PLAN

" ORWIG RESIDENCE "

JOB LOCATION:	LOT #	1185
	PLANTATION POINT	1344
TOTAL HEATED SPACE	CARAGE	3773
	ENTRY PORCH	188
TOTAL UNDER ROOF	COVERED PORCH	36
		284
		421

EXCALIBUR
 CONSTRUCTION