


FIRST FLOOR

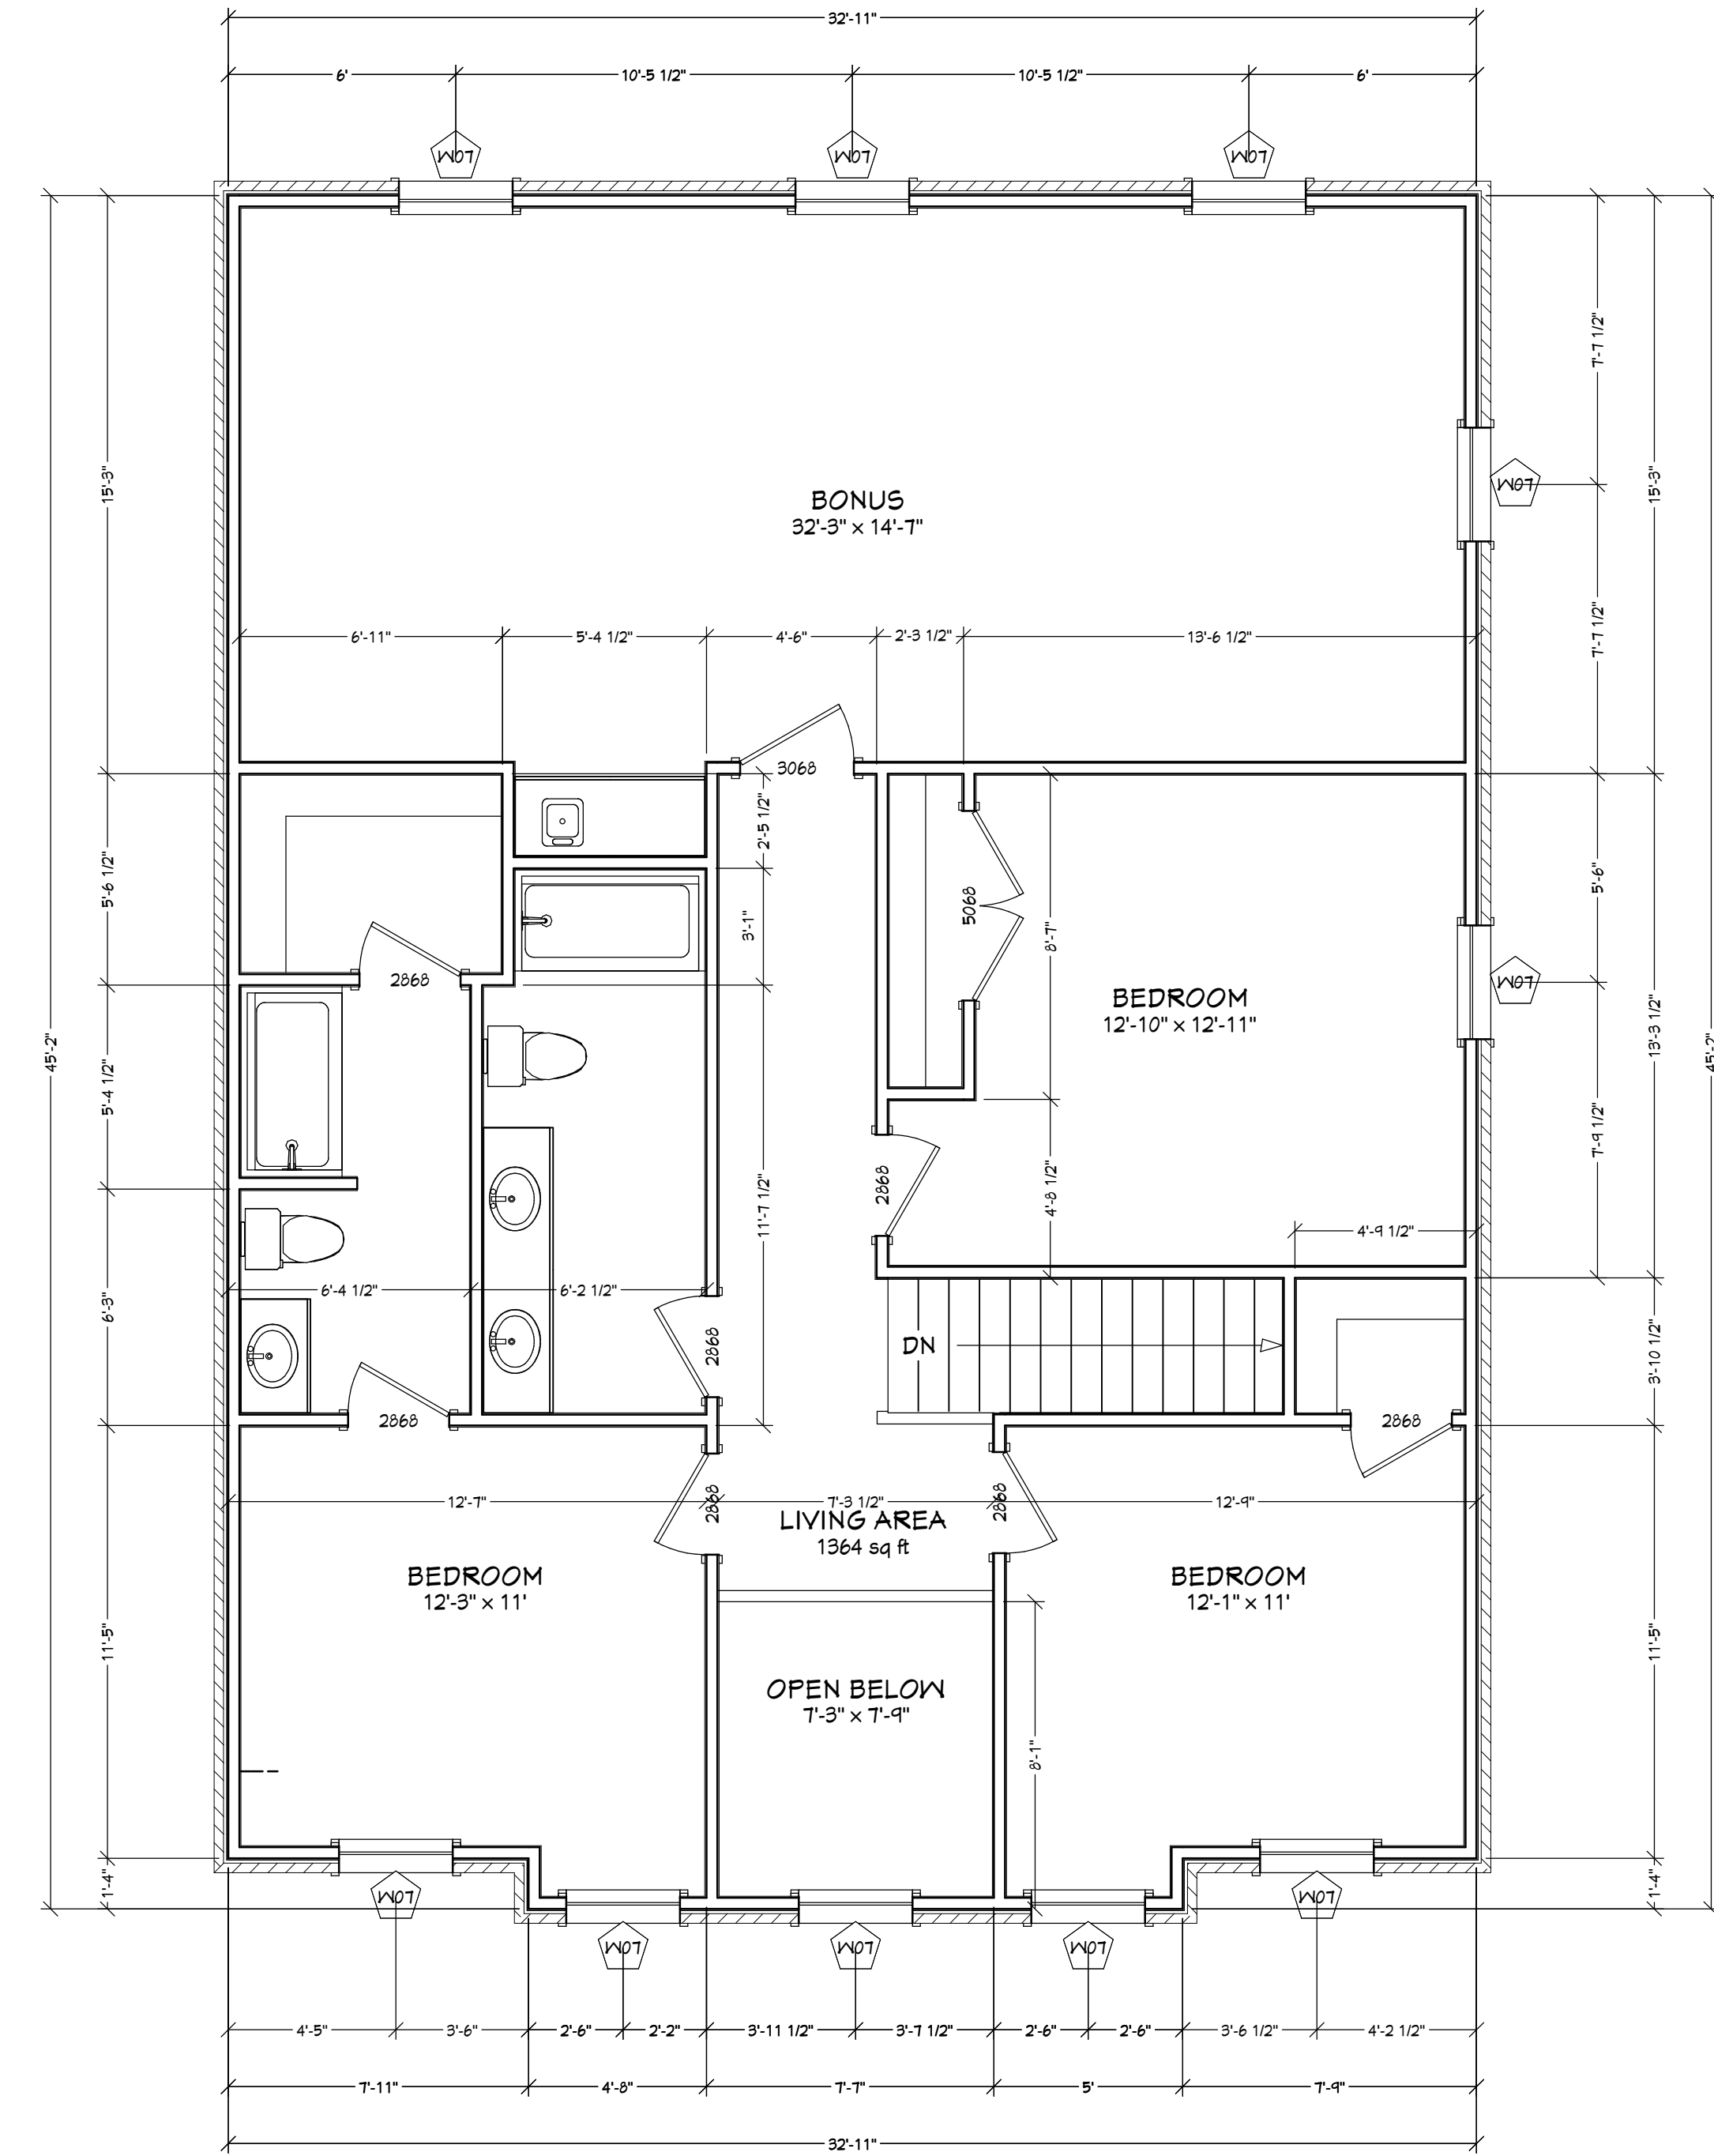

SECOND FLOOR

FLOOR PLAN
SCALE 1/4" = 1'-0"

DOOR SCHEDULE									
NUMBER	LABEL	QTY	FLOOR	SIZE	WIDTH	HEIGHT	R/O	HEADER	THICKNESS
D01	16070	1	1	16070 R	192"	84"	194"X87"	2X12X200" (2)	1 3/4"
D02	2668	2	1	2668 R IN	30"	80"	32"X82 1/2"	2X6X35" (2)	1 3/8"
D03	2868	3	1	2868 L IN	32"	80"	34"X82 1/2"	2X6X37" (2)	1 3/8"
D04	2068	1	1	2068 R IN	24"	80"	26"X82 1/2"	2X6X29" (2)	1 3/8"
D05	2868	1	1	2868 R IN	32"	80"	34"X82 1/2"	2X6X37" (2)	1 3/8"
D06	2868	3	2	2868 L IN	32"	80"	34"X82 1/2"	2X12X37" (2)	1 3/8"
D07	2868	4	2	2868 R IN	32"	80"	34"X82 1/2"	2X12X37" (2)	1 3/8"
D08	3068	1	1	3068 L EX	36"	80"	38"X83"	2X8X41" (2)	1 3/4"
D09	3068	2	1	3068 L IN	36"	80"	38"X82 1/2"	2X8X41" (2)	1 3/8"
D12	3068	4	1	3068 R EX	36"	80"	38"X83"	2X8X41" (2)	1 3/4"
D13	3068	1	2	3068 L IN	36"	80"	38"X82 1/2"	2X12X41" (2)	1 3/8"
D14	5068	1	2	5068 IN	60"	80"	62"X82 1/2"	2X12X65" (2)	1 3/8"

WINDOW SCHEDULE									
NUMBER	LABEL	QTY	FLOOR	SIZE	WIDTH	HEIGHT	R/O	EGRESS/DESCRIPTION	HEADER
W01	2030SH	1	1	2030SH	24"	36"	24"X36"	SINGLE HUNG	2X6X27" (2)
W02	3010FX	4	1	3010FX	36"	12"	36"X12"	FIXED GLASS	2X11X39" (2)
W03	3030SH	1	2	3030SH	36"	36"	36"X36"	3030 B	2X8X39" (2)
W04	3050 TWIN	1	1	6250	74"	60"	74"X60"	MULLED UNIT	2X12X77" (2)
W05	3050SH	11	1	3050SH	36"	60"	36"X60"	SINGLE HUNG	2X8X39" (2)
W07	3050SH	10	2	3050SH	36"	60"	36"X60"	SINGLE HUNG	2X8X39" (2)

NO.	DESCRIPTION	BY	DATE

SHEET TITLE:

CUSTOM HOME FOR:
Caledonian Fund Services
PLANTATION LAKES SUBDIVISION LOT 582
HORRY COUNTY
MYRTLE BEACH, SOUTH CAROLINA

DRAWINGS BY:


DATE:

9/30/2013

SCALE:

SHEET:

A-2

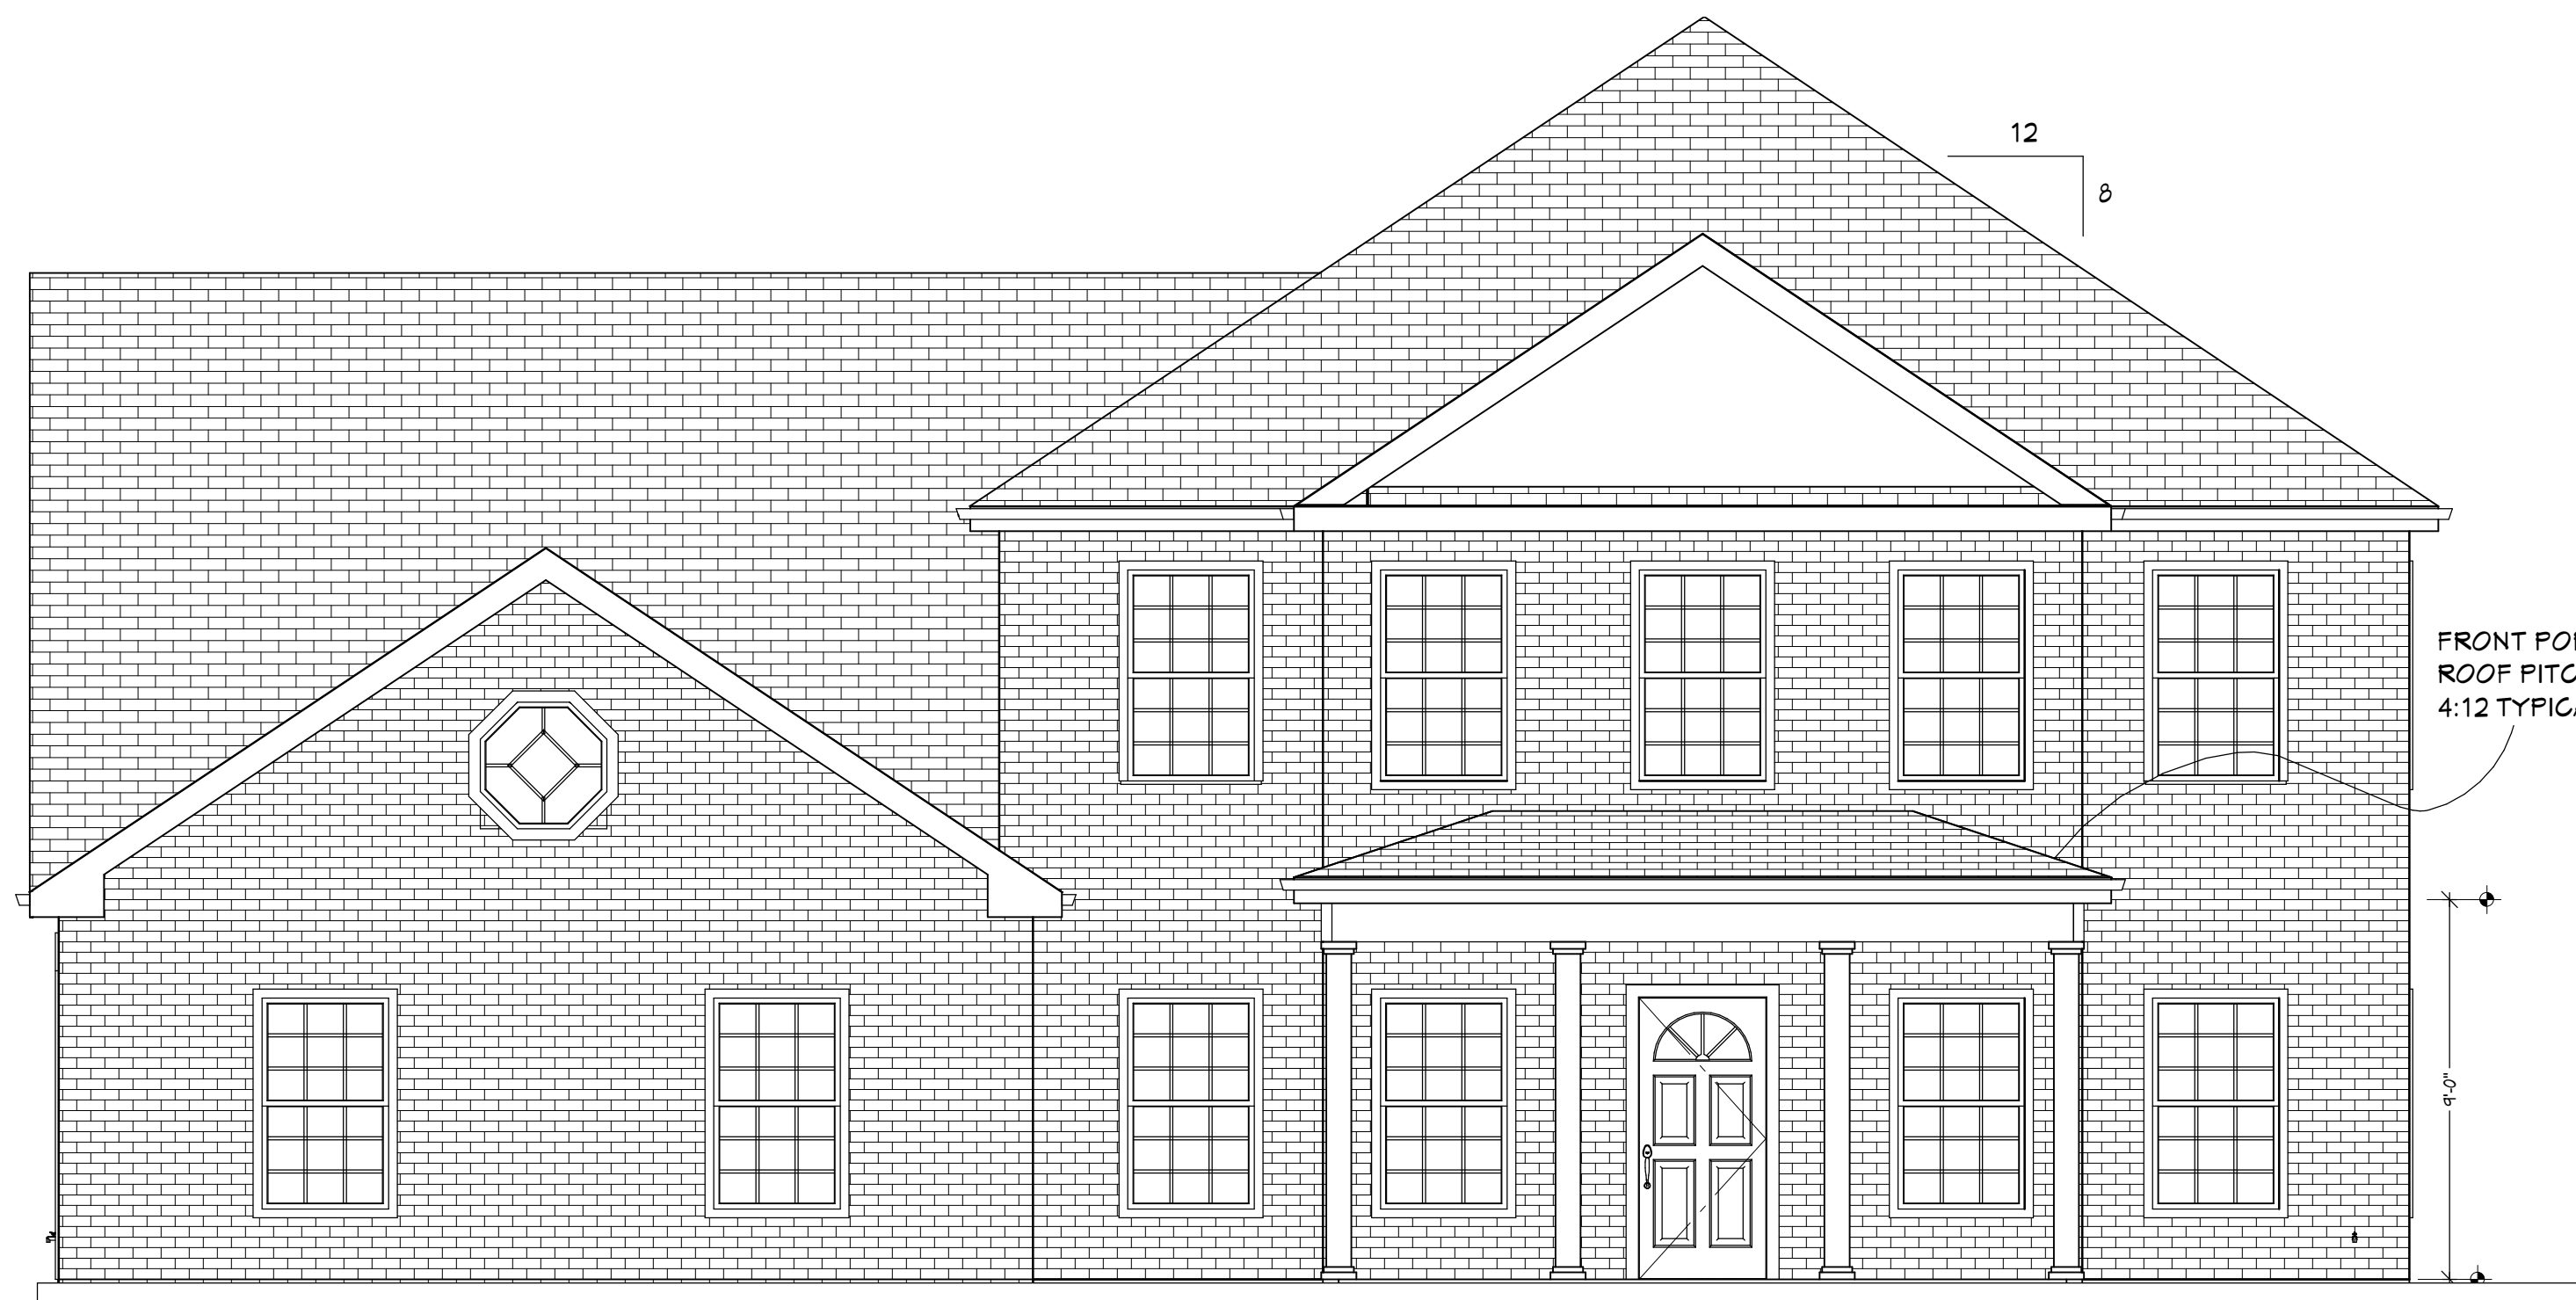


FRONT ELEVATION



REAR ELEVATION



LEFT ELEVATION

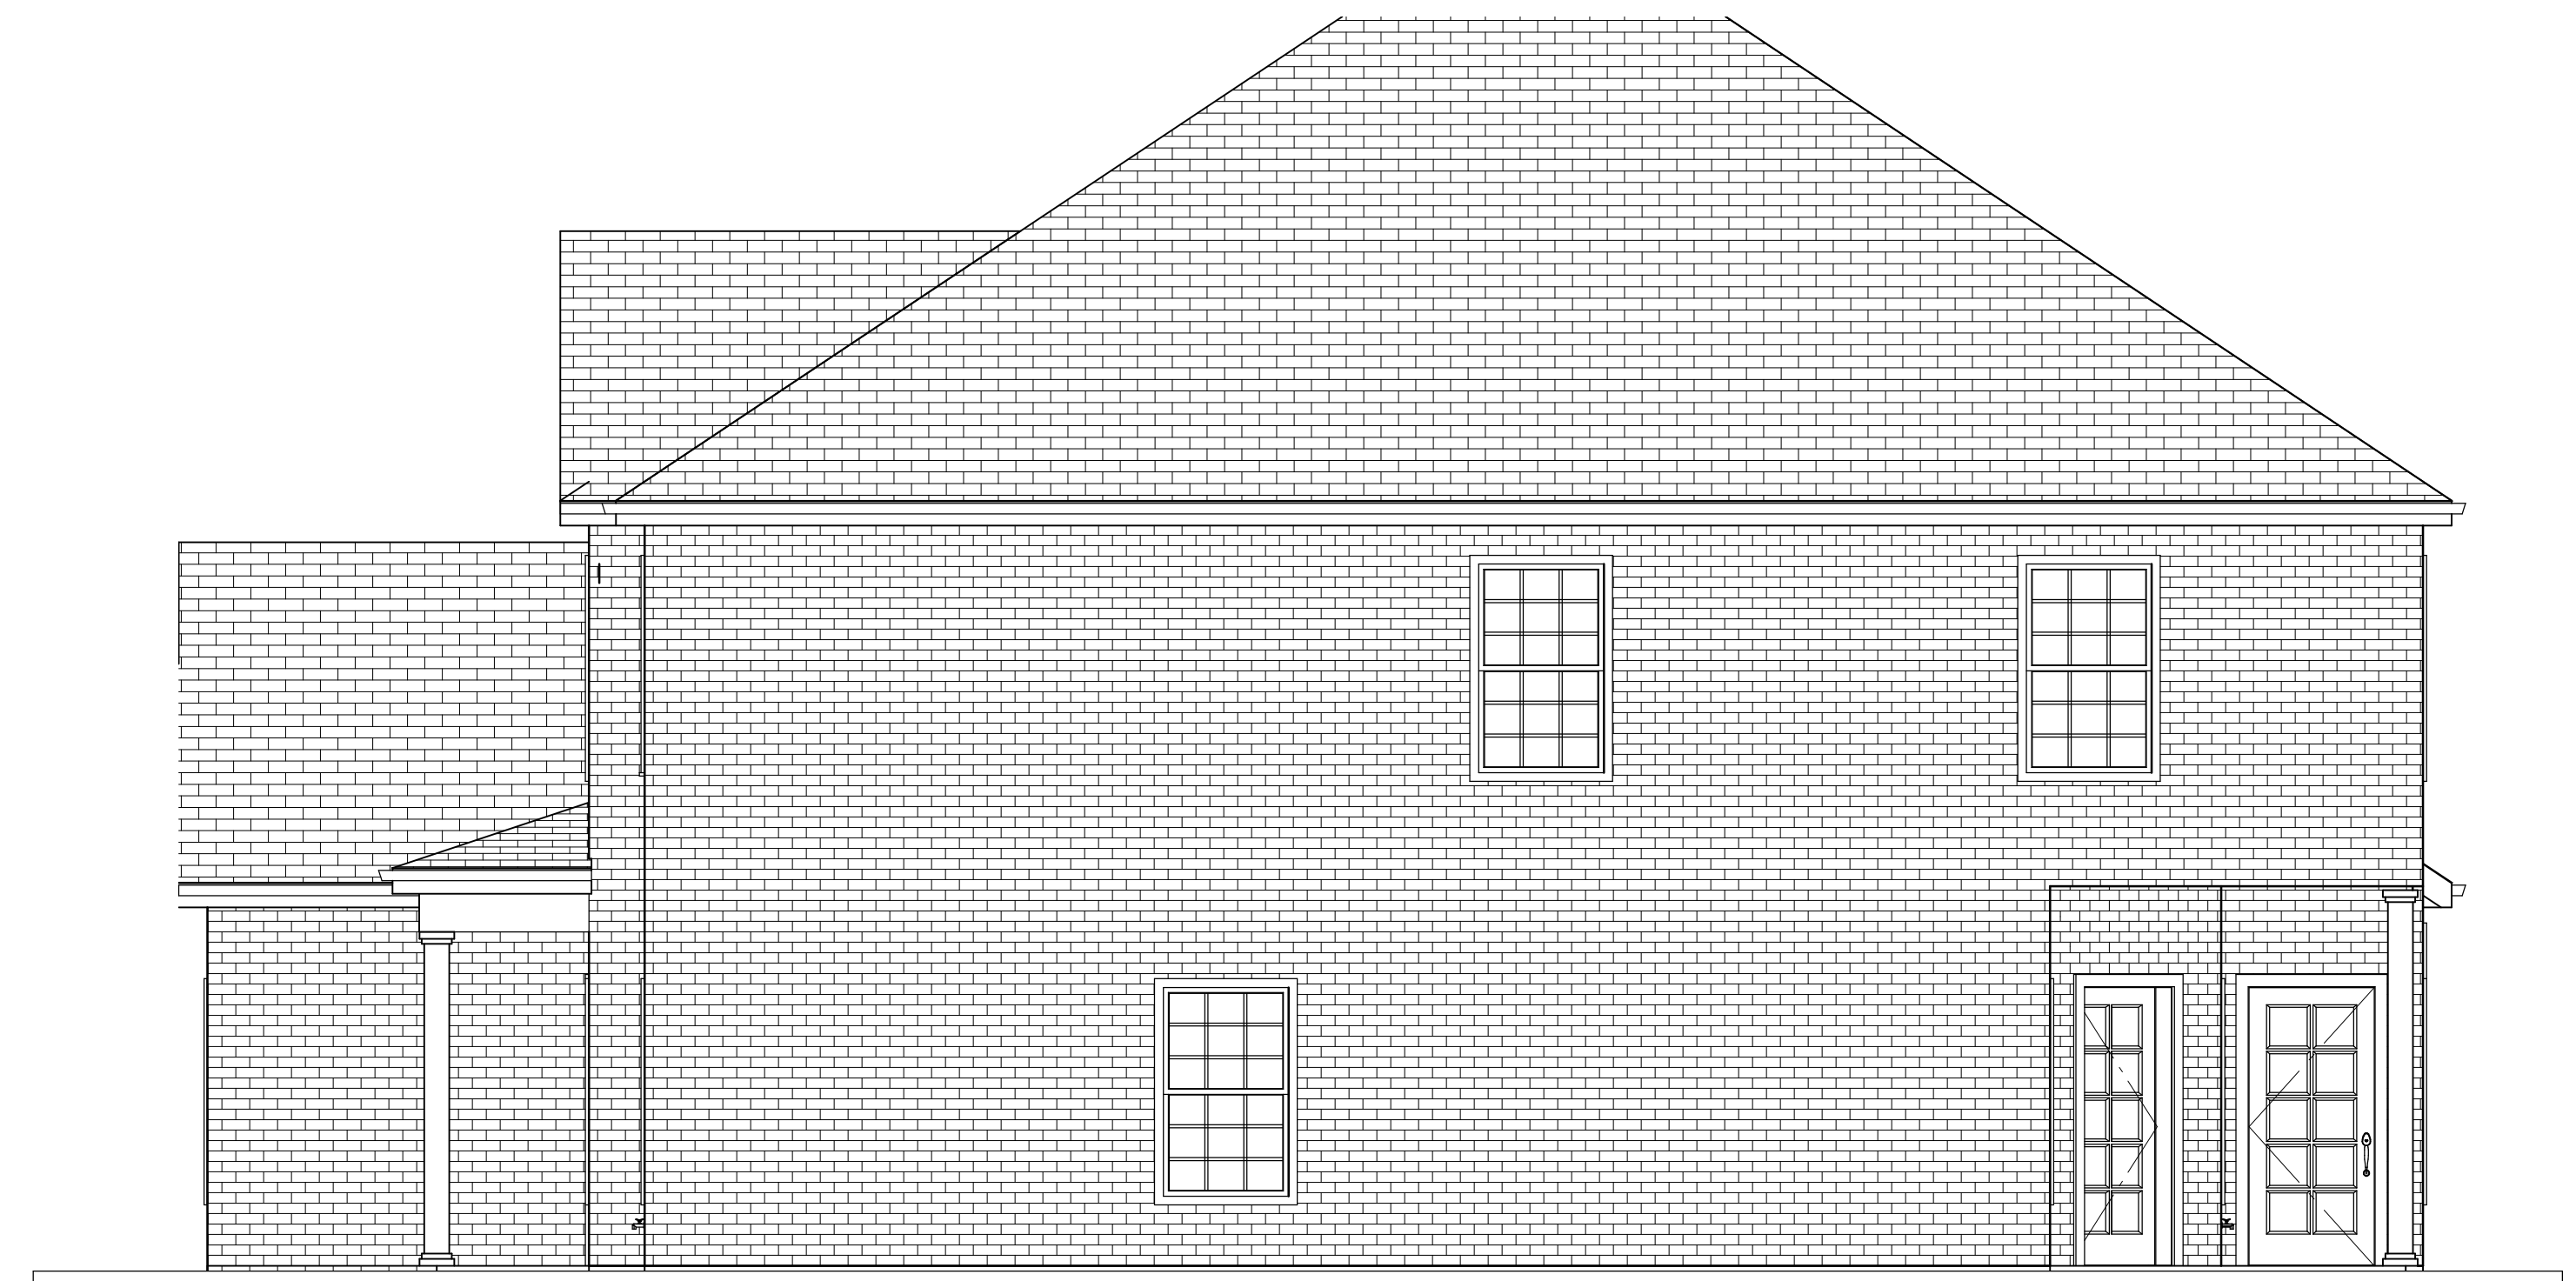

RIGHT ELEVATION

ELEVATIONS
SCALE 1/4" = 1'-0"

GENERAL NOTES:

- ALL ROOF PLANES TO BE 8:12 PITCH EXCEPT NOTED OTHERWISE.
- FRONT PORCH TO HAVE 4:12 PITCH
- FIRST FLOOR CEILING HEIGHT TO BE 9'-0" TYP.
- SECOND FLOOR CEILING HEIGHT TO BE 8'-0" TYP.
- COMPOSITION SHINGLES TYP. BRICK EXTERIOR

NO.	DESCRIPTION	BY	DATE

SHEET TITLE:

CUSTOM HOME FOR:
Caledonian Fund Services
PLANTATION LAKES SUBDIVISION LOT 582
HORRY COUNTY
MYRTLE BEACH, SOUTH CAROLINA

DRAWINGS BY:

DATE:

9/30/2013

SCALE:

SHEET:

A-3