

PRELIMINARY  
NOT FOR CONSTRUCTION



[www.crghomedesign.com](http://www.crghomedesign.com)

© CIG HOME DESIGN, LLC

[illegible]

a new residence for

Danny & Leah  
**BROOKS**

· 1055 South Waccamaw  
Garden City, South Carolina




541 Atlantic Avenue, Unit B  
Garden City, SC 29576  
843-457-3994

PROJECT PHASE	
PRICING	
ISSUE DATE	August 17, 2012
DRAWN BY	JMJ
PROJECT NUMBER	01-104-2012
PROJECT DESCRIPTION	SINGLE FAMILY RESIDENCE



## SITE PLAN

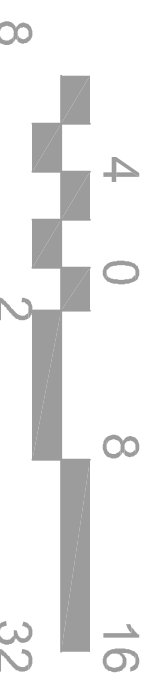

GRAPHIC SCALE: 1" = 8'

SITE PL

A-01