




BONUS PLAN
 275 SQ.FT. HEATED
 1/4 INCH SCALE

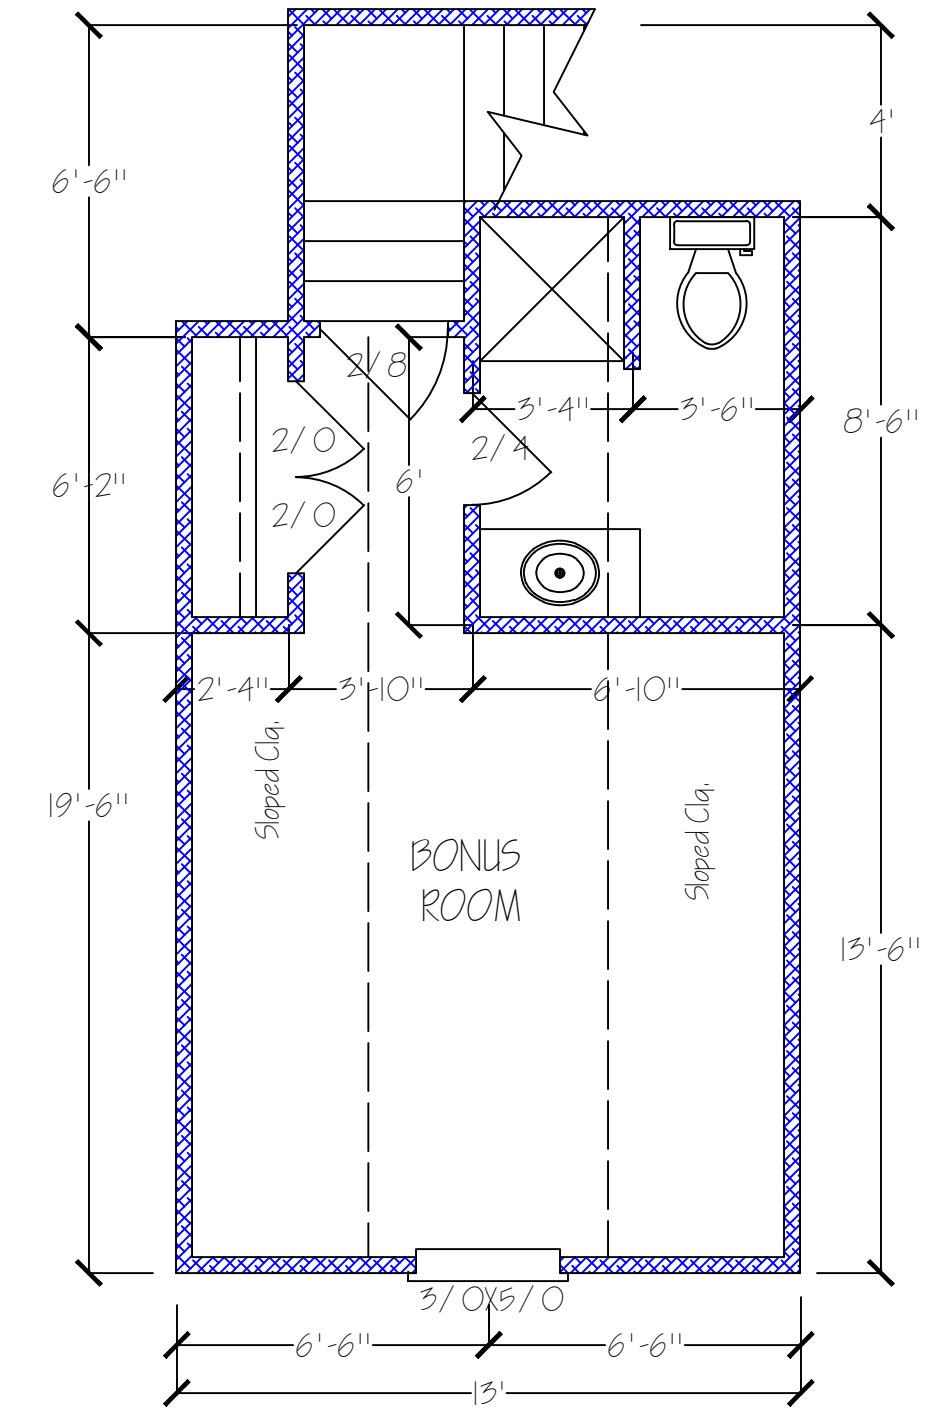

NOTE:
 Contractor to verify all
 dimensions and local
 building code compliance.

Prepared For:
BIG OAK DEVELOPERS
 LOT E HIGHWAY 905, Horry COUNTY

Fastlane Design
 Custom Home Plans
 361 Night Owl Lane
 Conway, SC 29527
 Ph: 997-3058
 Fax: 397-0044

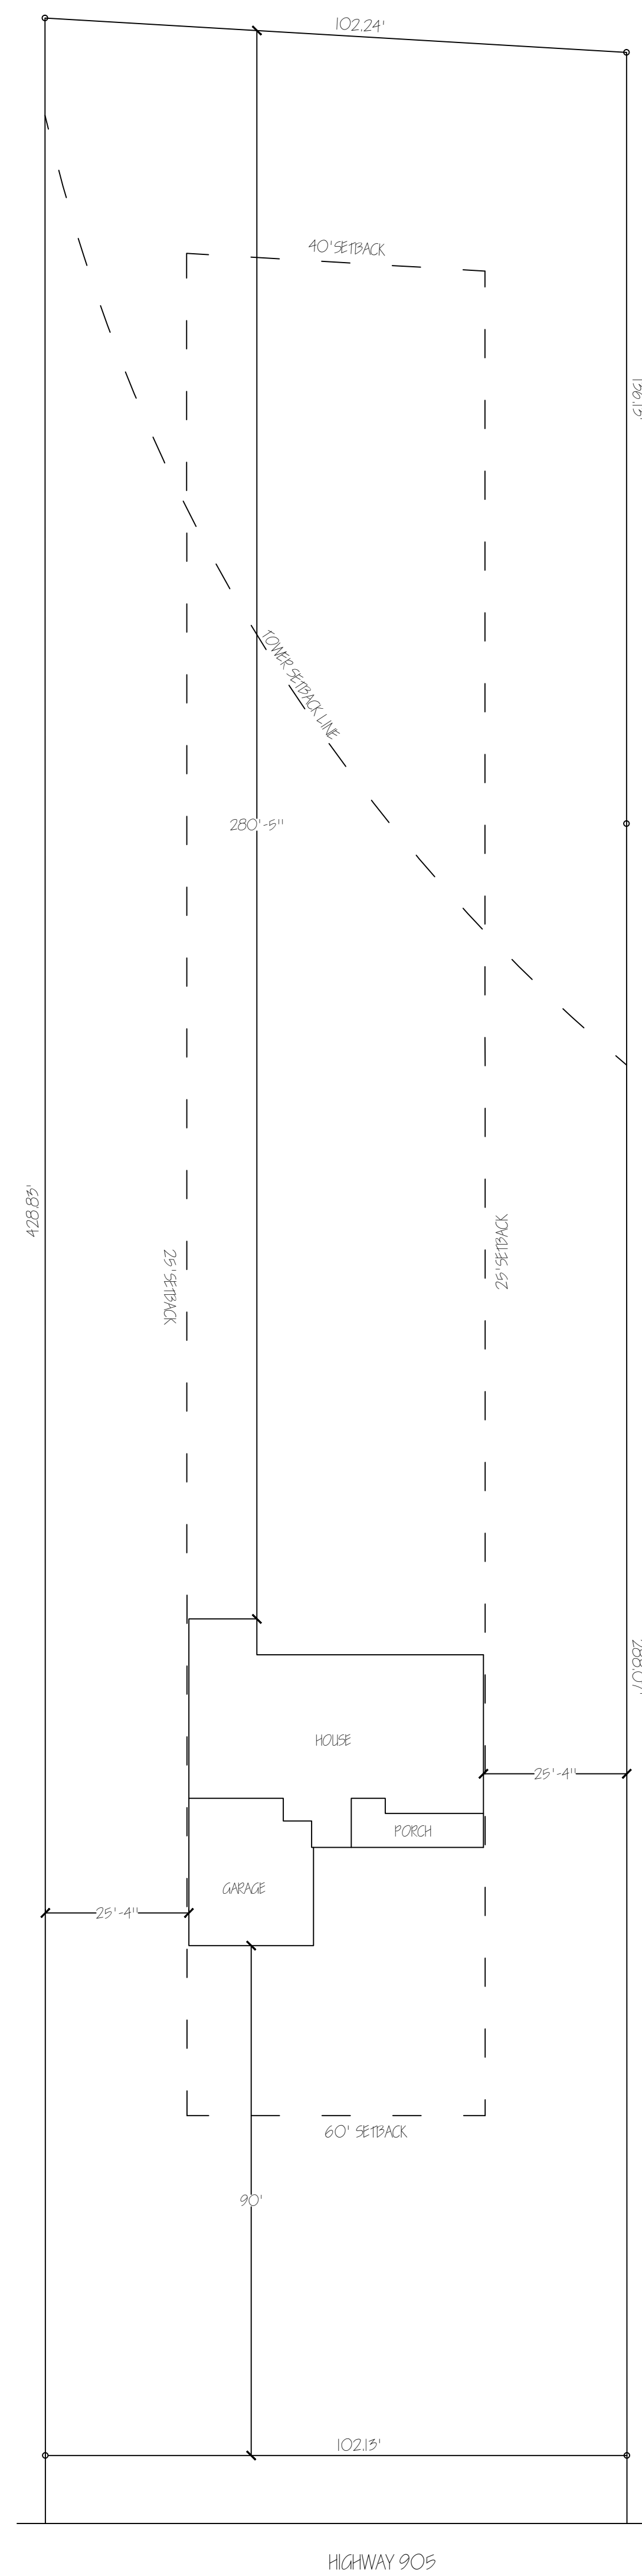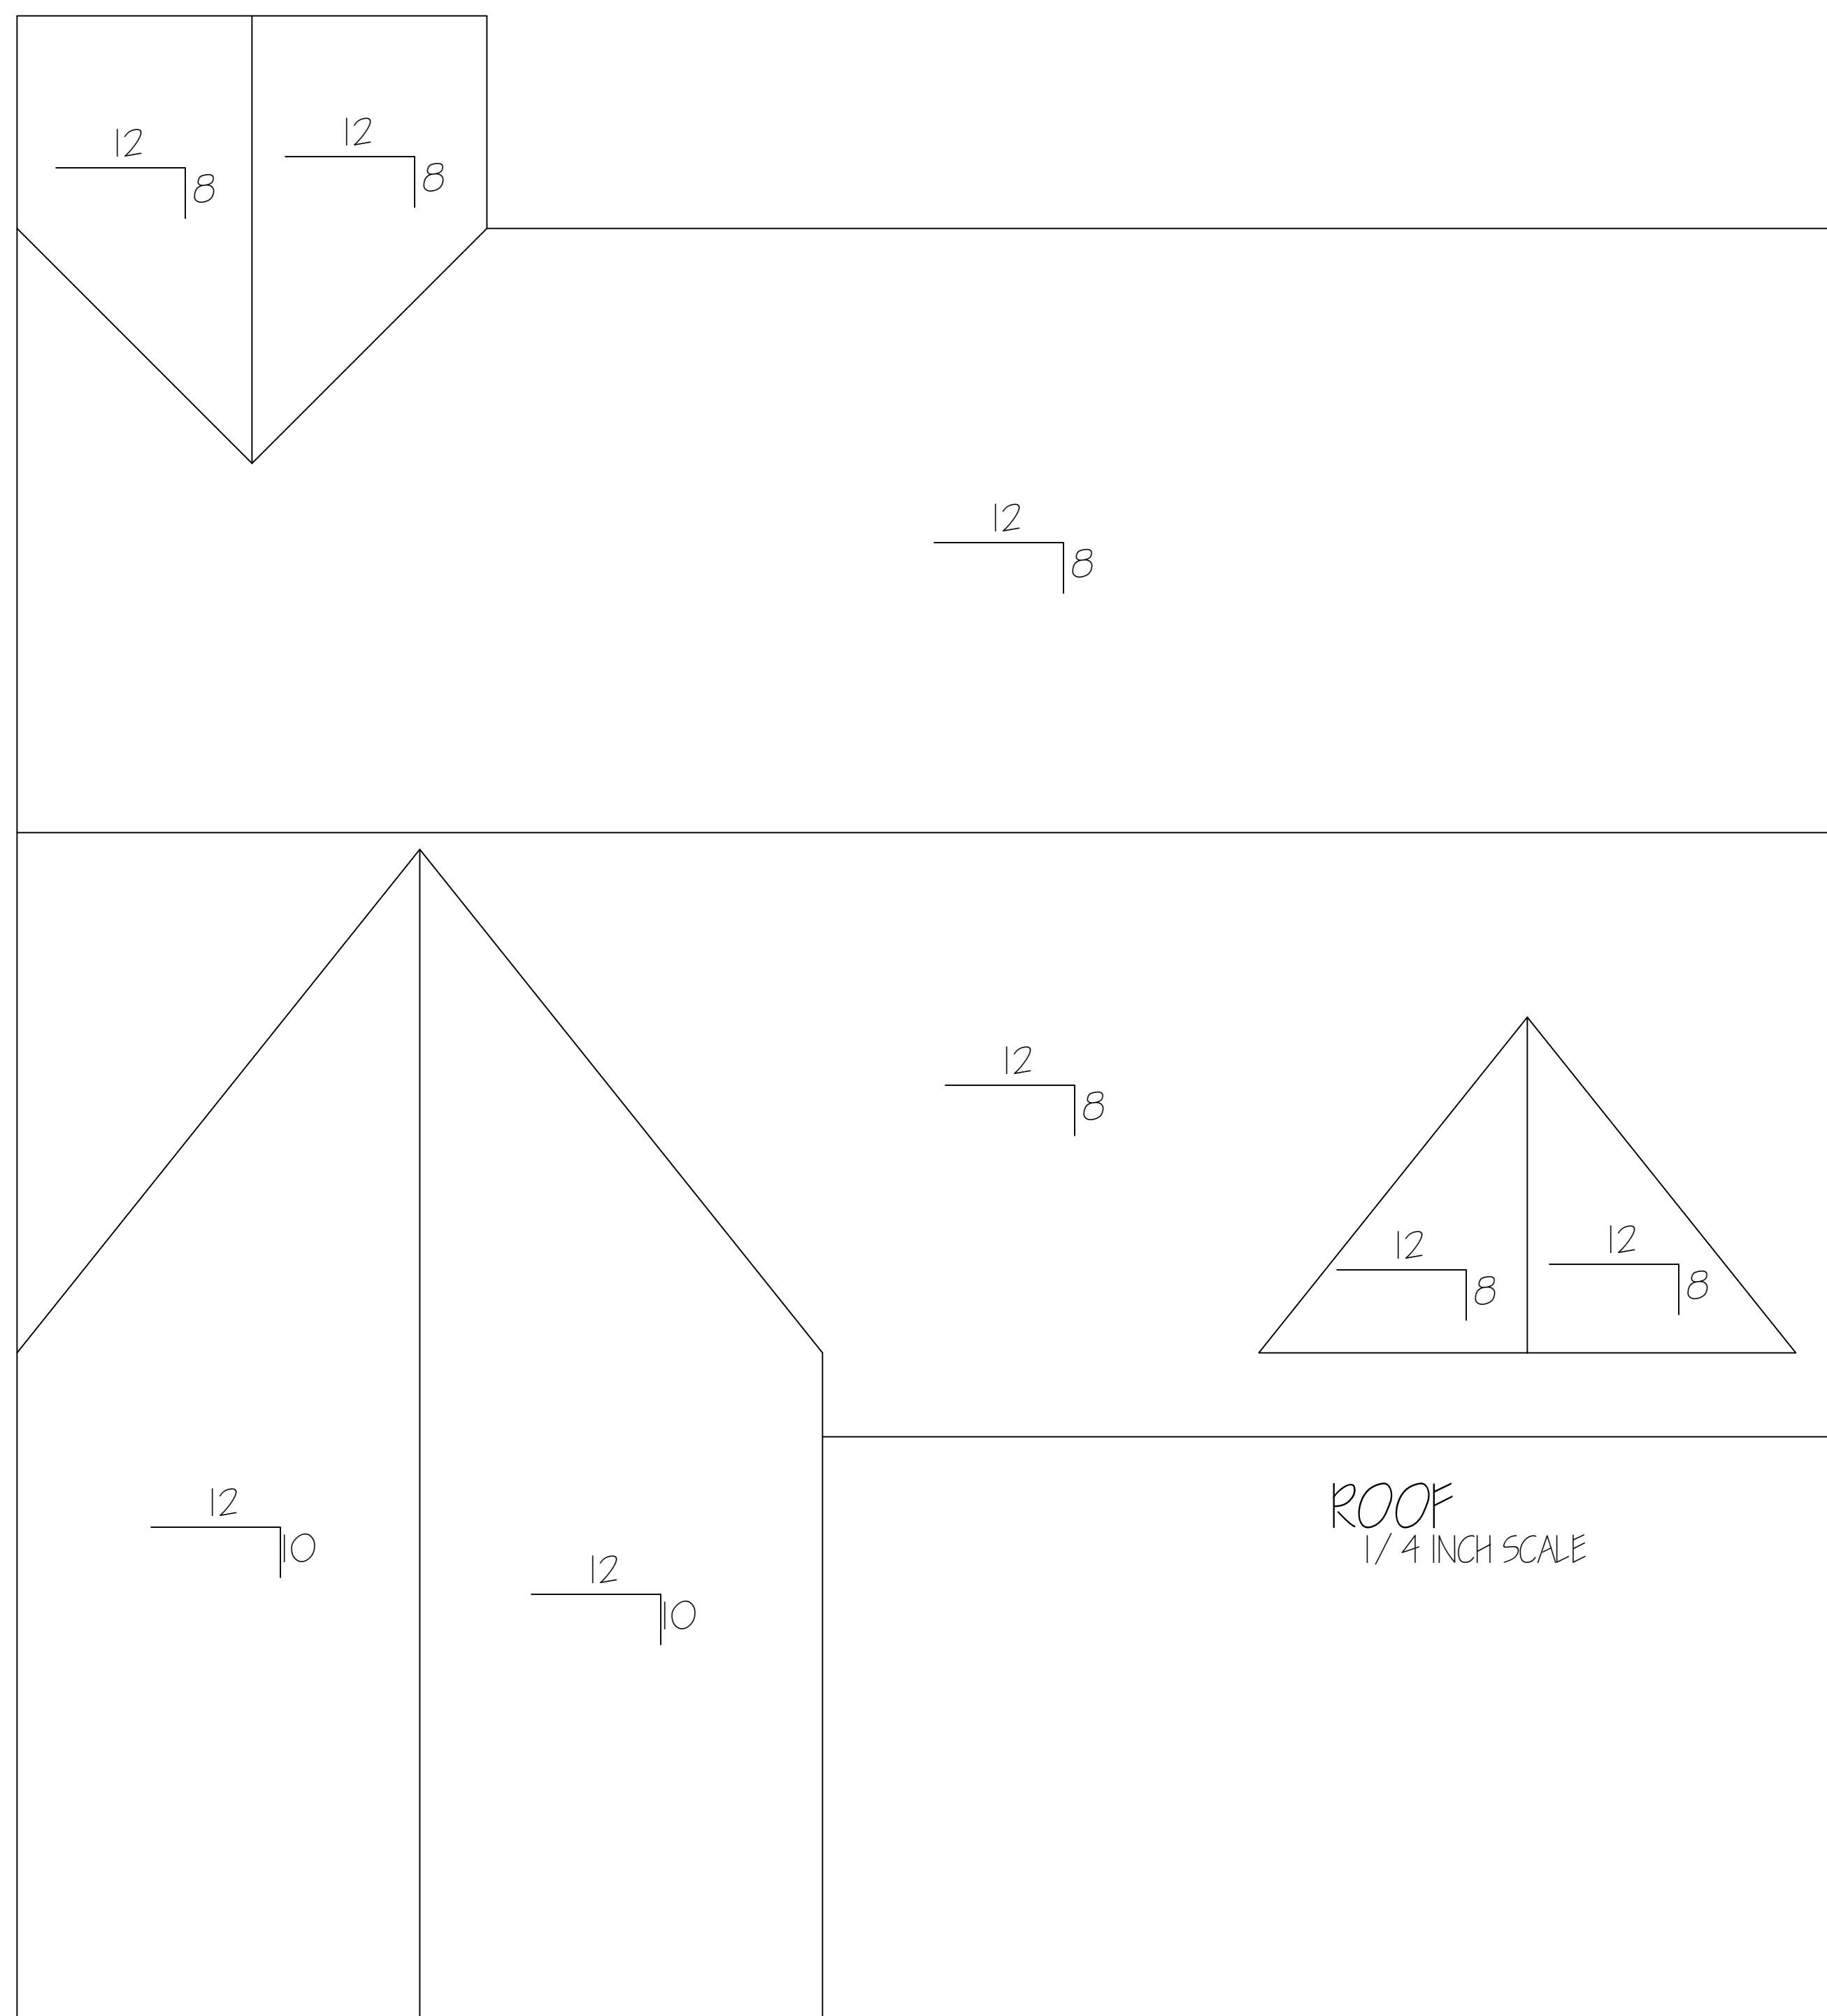

SITE PLAN
1" = 20' SCALE

Fastlane Design
 Custom Home Plans
 361 Night Owl Lane
 Conway, SC 29527
 Ph: 997-3058
 Fax: 397-0044

Prepared For:
BIG OAK DEVELOPERS
 LOT E HIGHWAY 905, Horry COUNTY

NOTE:
 Contractor to verify all
 dimensions and local
 building code compliance.