





1  
NTS  
Vicinity Map

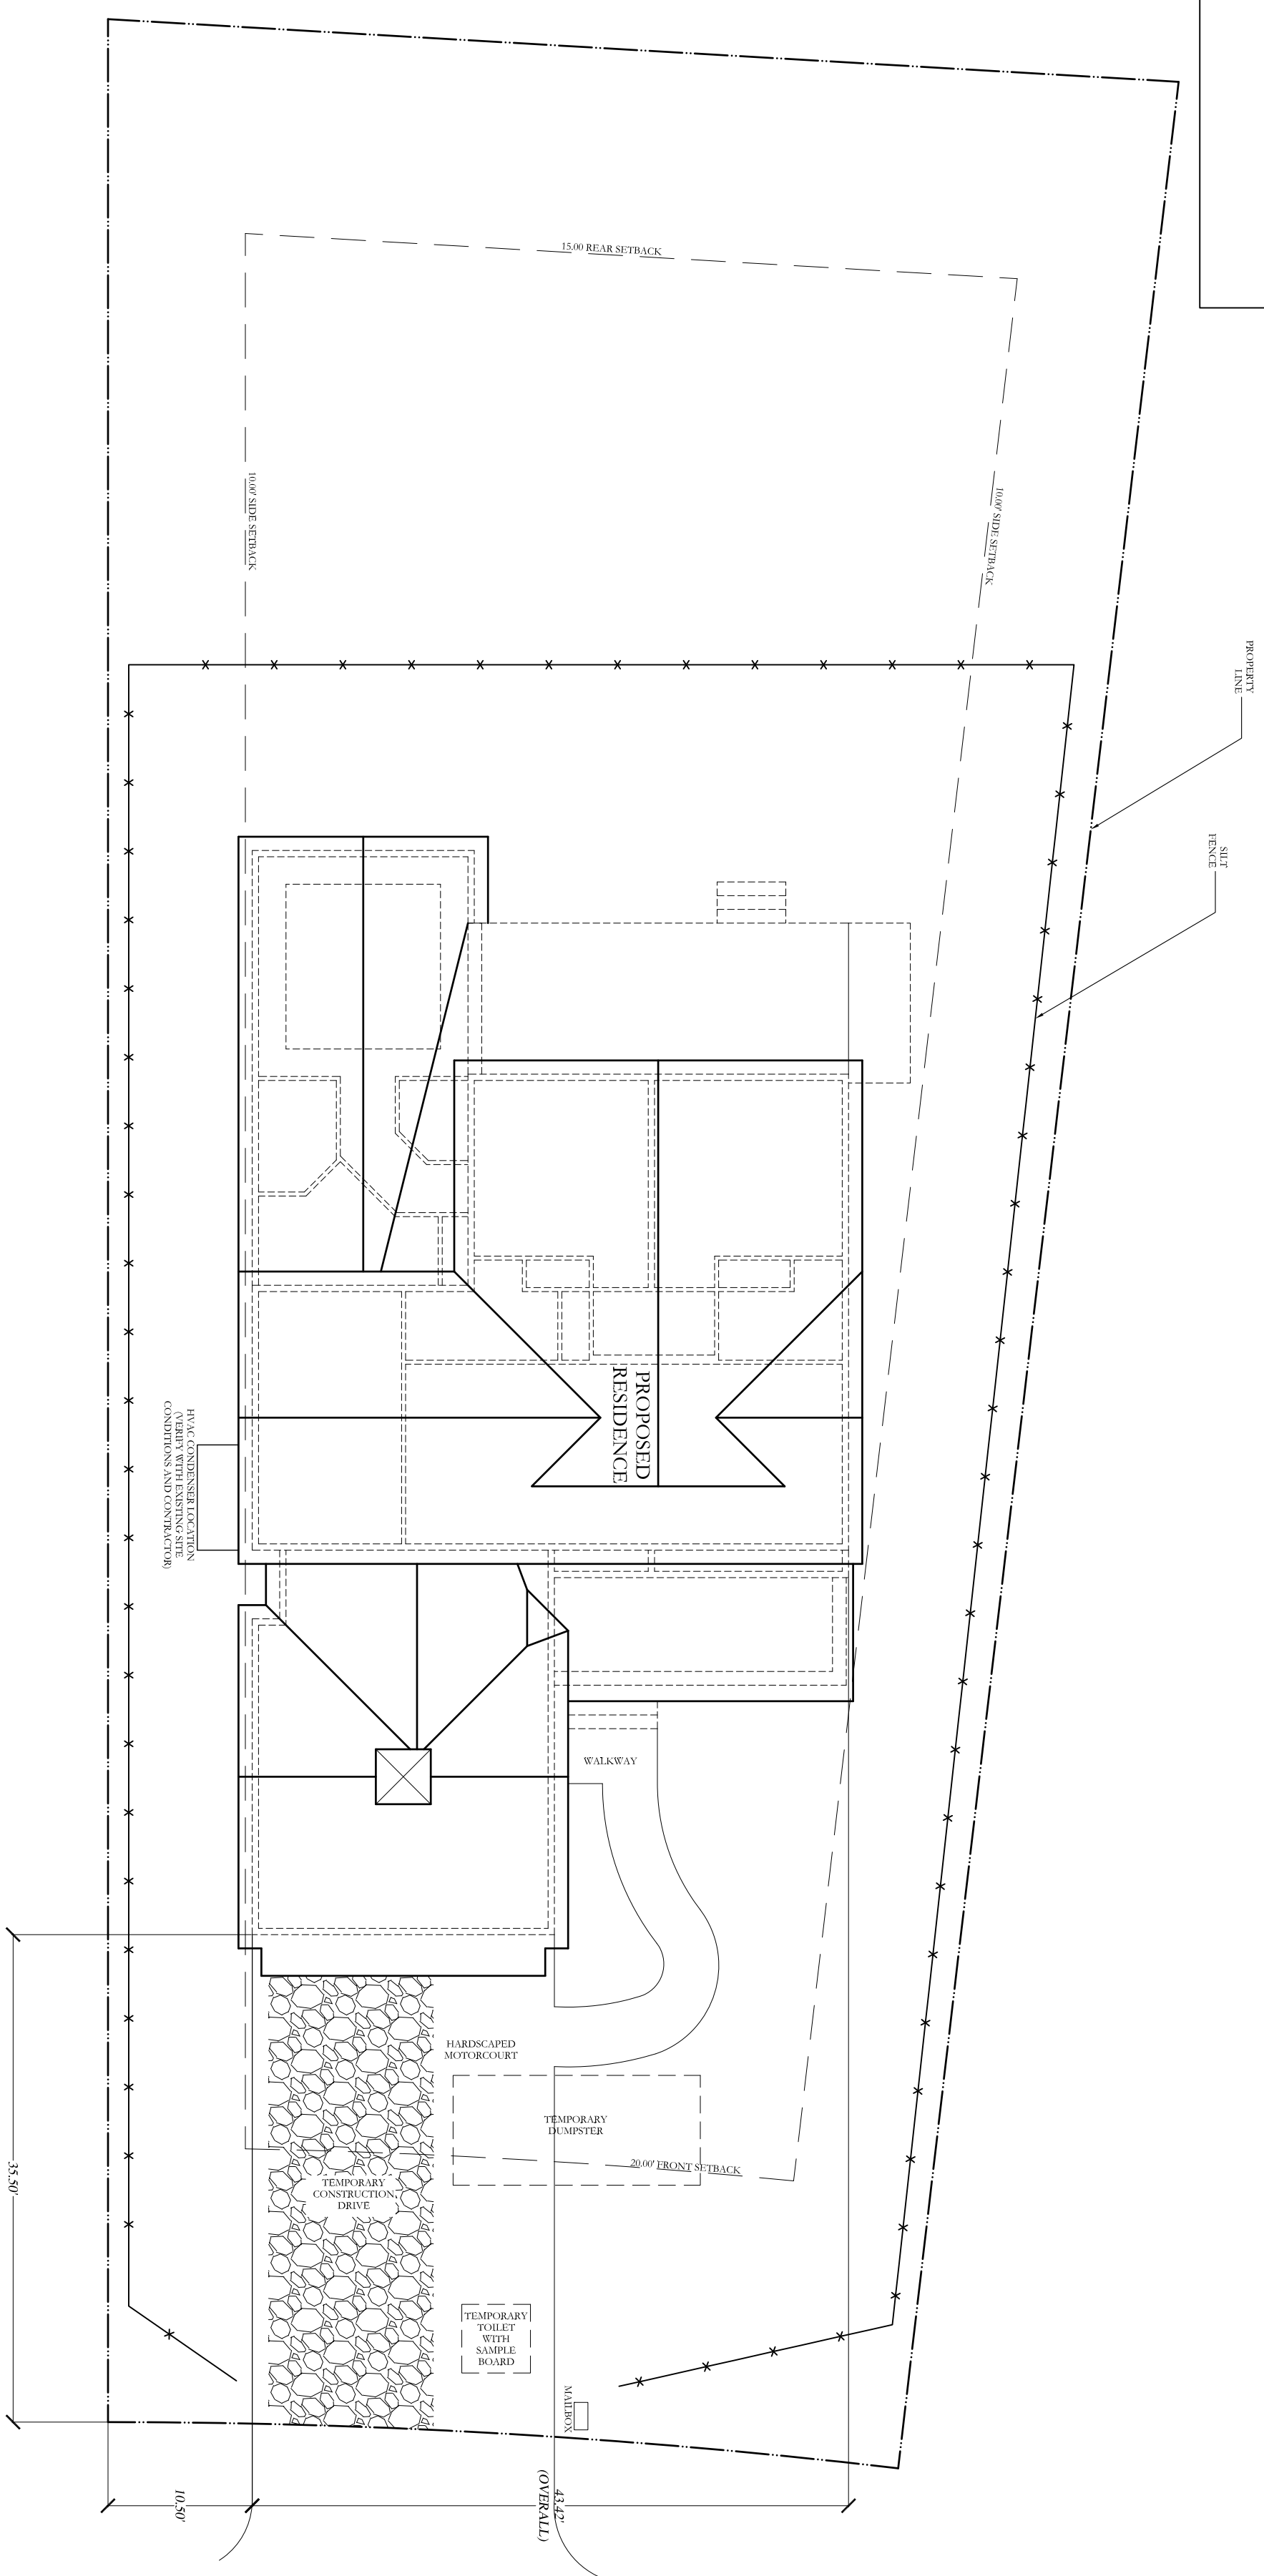

# Waterbridge Boulevard

a custom design of the  
**ayala/rosebery**  
 residence  
 lot 203 waterbridge  
 myrtle beach, south carolina

vin-yet designs, llc  
 130 east main street suite 200b  
 rock hill, south carolina 29730  
 803.324.5531  
 www.vin-yet.com  
 info@vin-yet.com

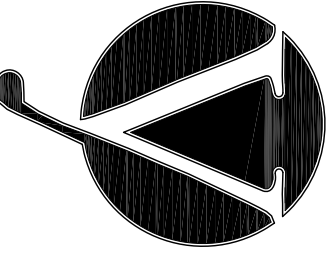

- FINAL -  
 released for construction



This document is an instrument of service and shall remain the property of Vin-Yet Designs, LLC. No part of this document may be reproduced or transmitted in any form or by any means, electronic or mechanical, including photocopying, recording, or by any information storage and retrieval system, without the prior written permission of Vin-Yet Designs, LLC.  
 Copyright © 2013  
 Vin-Yet Designs, LLC

Site Plan  
 Revision Date:

- 1.
- 2.
- 3.
- 4.
- 5.

Project Number: 1271  
 Date: 03/29/13  
 Scale: 1/10" = 1'-0"  
 Sheet

A.001

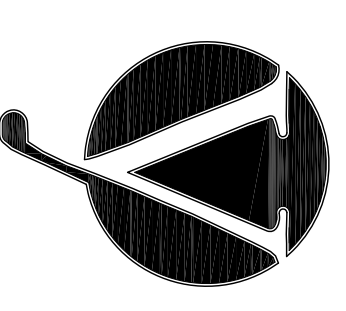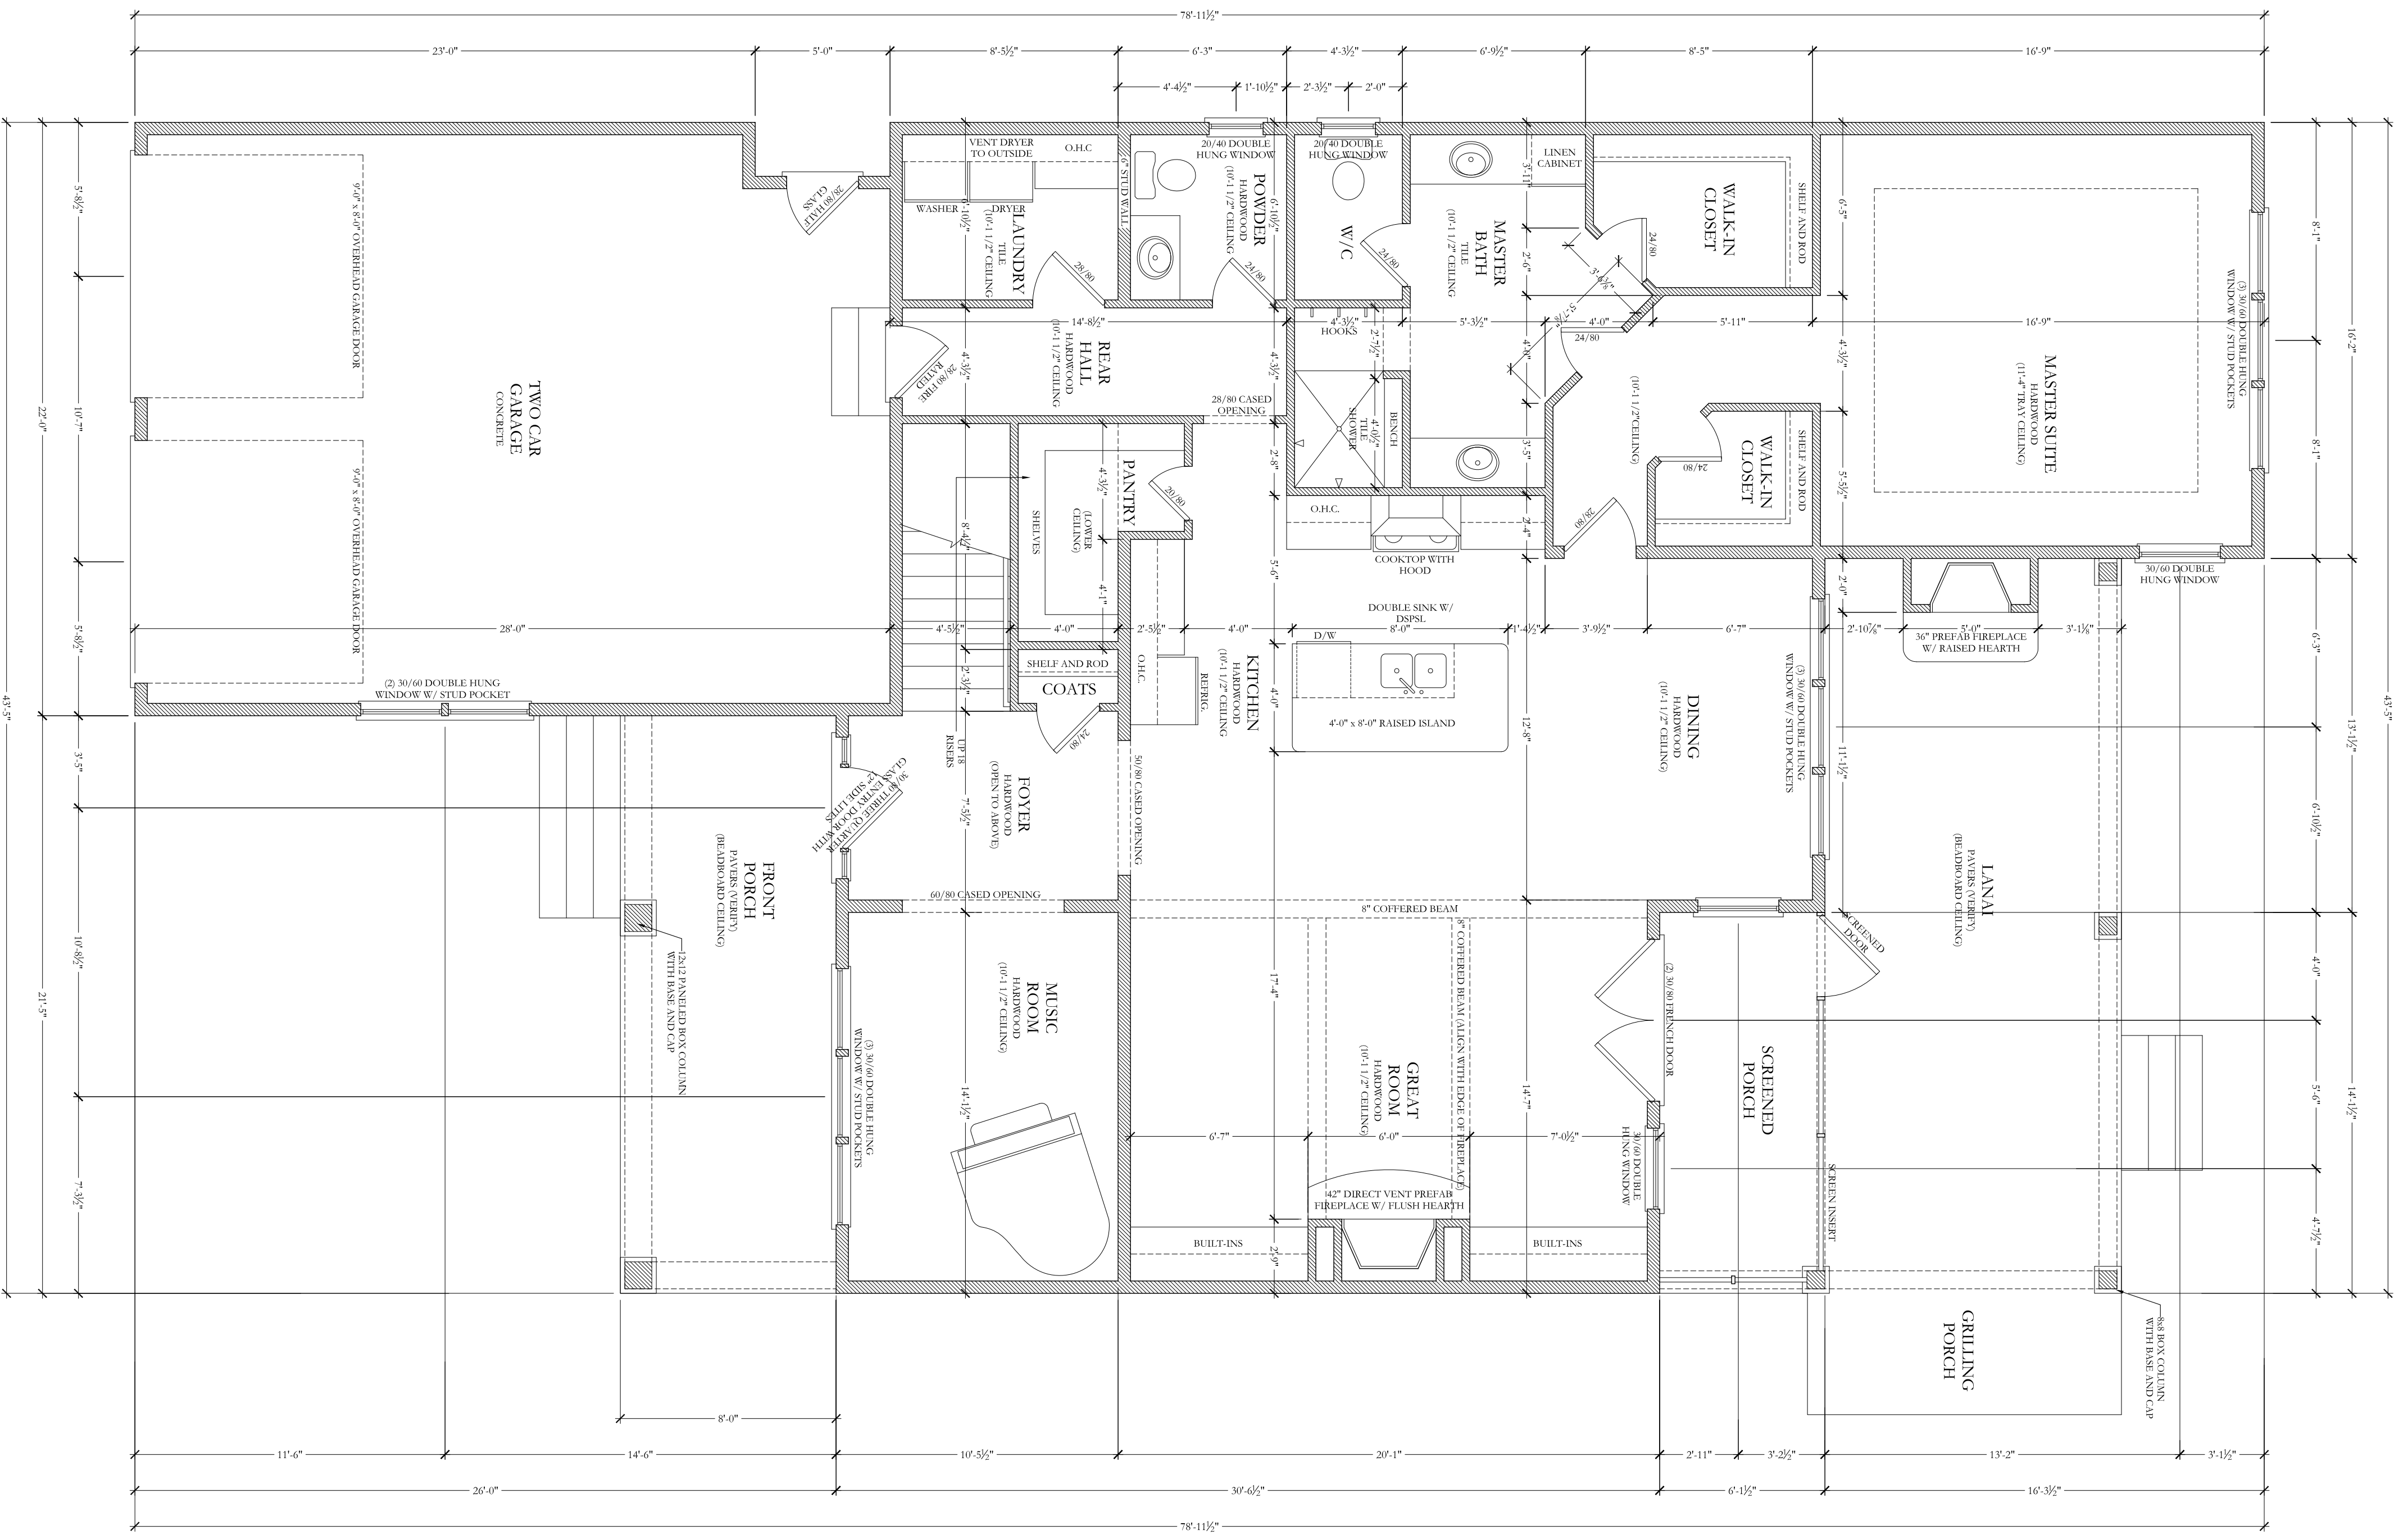

vin-yet designs, llc  
 130 east main street suite 200b  
 rock hill, south carolina 29730  
 803.324.5531  
 www.vin-yet.com  
 info@vin-yet.com

- FINAL -  
 released for construction

This document is an instrument of service and shall remain the property of Vin-yet Designs, LLC. No rights in this document, including any copyright, shall be assigned or otherwise transferred without the written consent of Vin-yet Designs, LLC.  
 Copyright © 2013  
 Vin-yet Designs, LLC


a custom design of the  
**ayala/rosebery**  
 residence  
 lot 203 waterbridge  
 myrtle beach, south carolina

First Floor Plan

Revision	Date:
1.	
2.	
3.	
4.	
5.	

Project Number: 1271  
 Date: 03.29.13  
 Scale: 1/4" = 1'-0"  
 Sheet

A.101

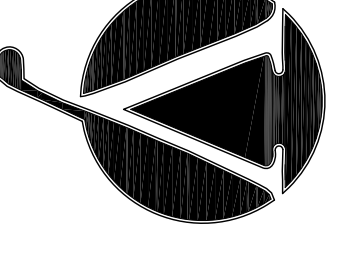

**vin-yet designs, llc**  
 130 east main street suite 200b  
 rock hill, south carolina 29730  
 803.324.5531  
 www.vin-yet.com  
 info@vin-yet.com

**- FINAL -**  
 released for construction

This document is an instrument of service and shall remain the property of Vin-Yet Designs, LLC. No part of this document may be reproduced or transmitted in any form or by any means, electronic or mechanical, including photocopying, recording, or by any information storage and retrieval system, without the prior written permission of Vin-Yet Designs, LLC.

Copyright © 2013  
 Vin-Yet Designs, LLC

a custom design of the  
**ayala/rosebery**  
 residence  
 lot 203 waterbridge  
 myrtle beach, south carolina

Second Floor Plan

Revision Date:

- 1.
- 2.
- 3.
- 4.
- 5.

Project Number: 1271  
 Date: 03.29.13  
 Scale: 1/4" = 1'-0"  
 Sheet

**A.102**

