

HORRY COUNTY BUSINESS LICENSE #6631

PAULA BURGIN  
PAULY'S ISLAND, SC 29565  
C: (843) 919-5500  
C: (843) 783-3113  
BURGINPAULA@aol.com

BUILDERS  
DRAFTING & DESIGN

SCALE: 1/4" = 1'0"

DATE: 1/24/24

SHEET #3


FLOOR PLAN

JOB LOCATION:  
LOT #35 WEST PALMS DRIVE  
WATERWAY PALMS PLANTATION  
MYRTLE BEACH, SC

SQUARE FOOTAGE:


1ST FLOOR HEATED	1962
2ND FLOOR HEATED	1635
TOTAL HEATED SPACE	3597
UNFIN/UNHTD. STORAGE	95
GARAGE	696
ENTRY PORCH	116
EZEE BREEZE PORCH	262
COVERED PORCH	116
TOTAL UNDER ROOF	4882

HOWELL HOMES

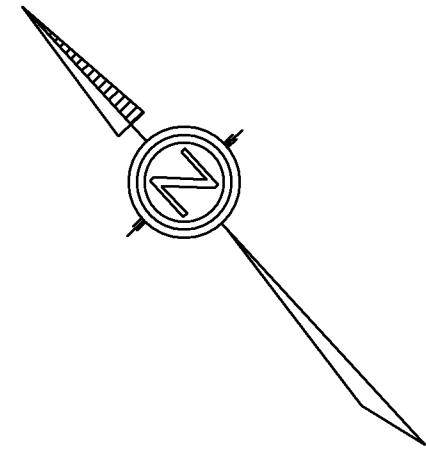

**PLANT LIST:**

- TOTAL OF 2 - PALM
- TOTAL OF 2 - 3" RED MAPLE
- TOTAL OF 4 - 15 GALLON LIGUSTRUM
- TOTAL OF 4 - AZALEAS
- TOTAL OF 12 - 24" 1/1 GALLON LORPEDELLUM
- TOTAL OF 11 - 24" 1/1 GALLON LIGUSTRUM
- TOTAL OF 3 - BOXWOOD
- TOTAL OF 1 - 4' TALL POTOCUPUS
- TOTAL OF 6 - INDIAN HAWTHORN

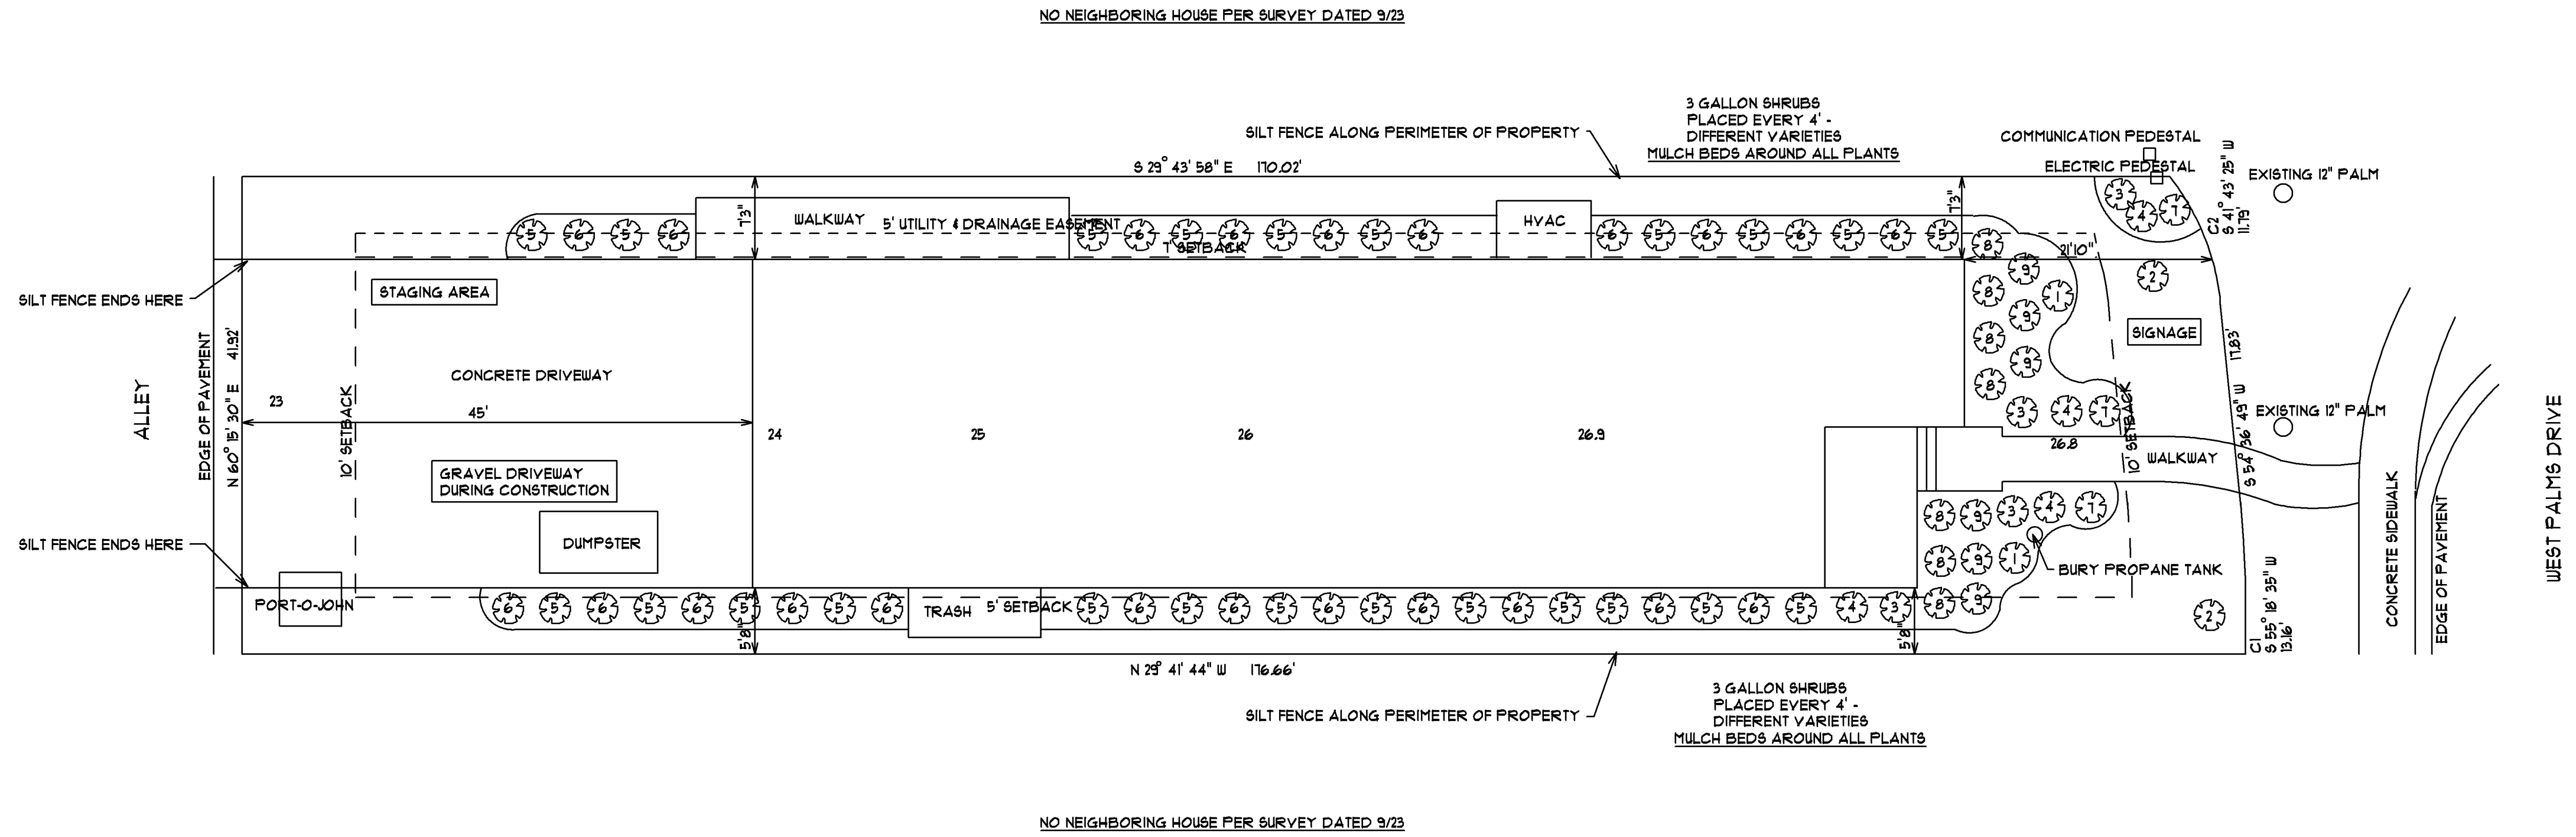

- NOTES:**
1. CENTIPEDE SOD WHOLE YARD - TO THE STREET AND ALLEY
  2. IRRIGATION SYSTEM W/AUTOMATIC TIMER
  3. THE 3 REQUIRED MEDIUM GROWING SHADE TREES ARE OF DIFFERENT SPECIES
  4. MULCH IS DOUBLE HAMMERED HARDWOOD AND THE COLOR IS BROWN
  5. ALL PLANTINGS WILL ADHERE TO THE FIREWISE COMMUNITY STANDARDS
  6. SHRUBS ARE PLACED EVERY 4'

HORRY COUNTY BUSINESS LICENSE #5631

PAULA BURGIN  
PAULLEY'S ISLAND, SC 29585  
C:(843) 919 - 5500  
C:(843) 783 - 3113  
BURGINPAULA@AOL.COM

BUILDERS  
DRAFTING & DESIGN

SCALE: 1" = 10'

DATE: 1/11/24

SHEET 6  
PLOT PLAN

**JOB LOCATION:**  
LOT #135 WEST PALMS DRIVE  
WATERWAY PALMS PLANTATION  
MYRTLE BEACH, SC

SQUARE FOOTAGE:	1962	1635	3931	95	636	116	261	116	4882
1ST FLOOR HEATED									
2ND FLOOR HEATED									
TOTAL HEATED SPACE									
UNFIN/UNHTD. STORAGE									
GARAGE									
ENTRY PORCH									
EZEE BREEZE PORCH									
COVERED PORCH									
TOTAL UNDER ROOF									

HOWELL HOMES