

GENERAL NOTES

1. ALL DIMENSIONS UNLESS OTHERWISE NOTED.
2. FINISHES TO BE DETERMINED BY ARCHITECT AND CONTRACTOR.
3. SEE SHEET 10 FOR OUTDOOR LIVING PACKAGE.
4. PROVIDE ATTIC TRUSSES WITH 2X6 BOTTOM CHORDS FOR A/C.
5. PROVIDE 1/4\"/>

TOTAL LIVABLE	
KITCHEN	107.00
DINING	107.00
GREAT ROOM	107.00
BEDROOM 1	107.00
BEDROOM 2	107.00
BATH 1	107.00
BATH 2	107.00
FOYER	107.00
DEN	107.00
UTILITY	107.00
PANTRY	107.00
BATH 3	107.00
CL. 1	107.00
CL. 2	107.00
1ST FLOOR PLAN
 24'x36' 1/4\"/>

LOT #23
 MILANO AT GRANDE DUNES

CUSTOM RESIDENCE FOR MR. & MRS. LEWIS
 BUILDER: MONTEREY BAY HOMES, LLC
 AN INDEPENDENTLY OWNED AND OPERATED FRANCHISE

ARTHUR RUTENBERG PROFESSIONAL ENGINEER No. 22378 STATE OF CALIFORNIA
 I HEREBY CERTIFY THAT THE ABOVE IS A TRUE AND CORRECT COPY OF THE ORIGINAL AS SUBMITTED TO THE APPLICANT AND THAT THE SAME IS IN ACCORDANCE WITH THE REQUIREMENTS OF THE CALIFORNIA ENGINEERING PROFESSIONAL ACT AND THE REGULATIONS THEREOF.
 DATE: 04/20/11

Arthur Rutenberg
 PROFESSIONAL ENGINEER
 No. 22378
 STATE OF CALIFORNIA

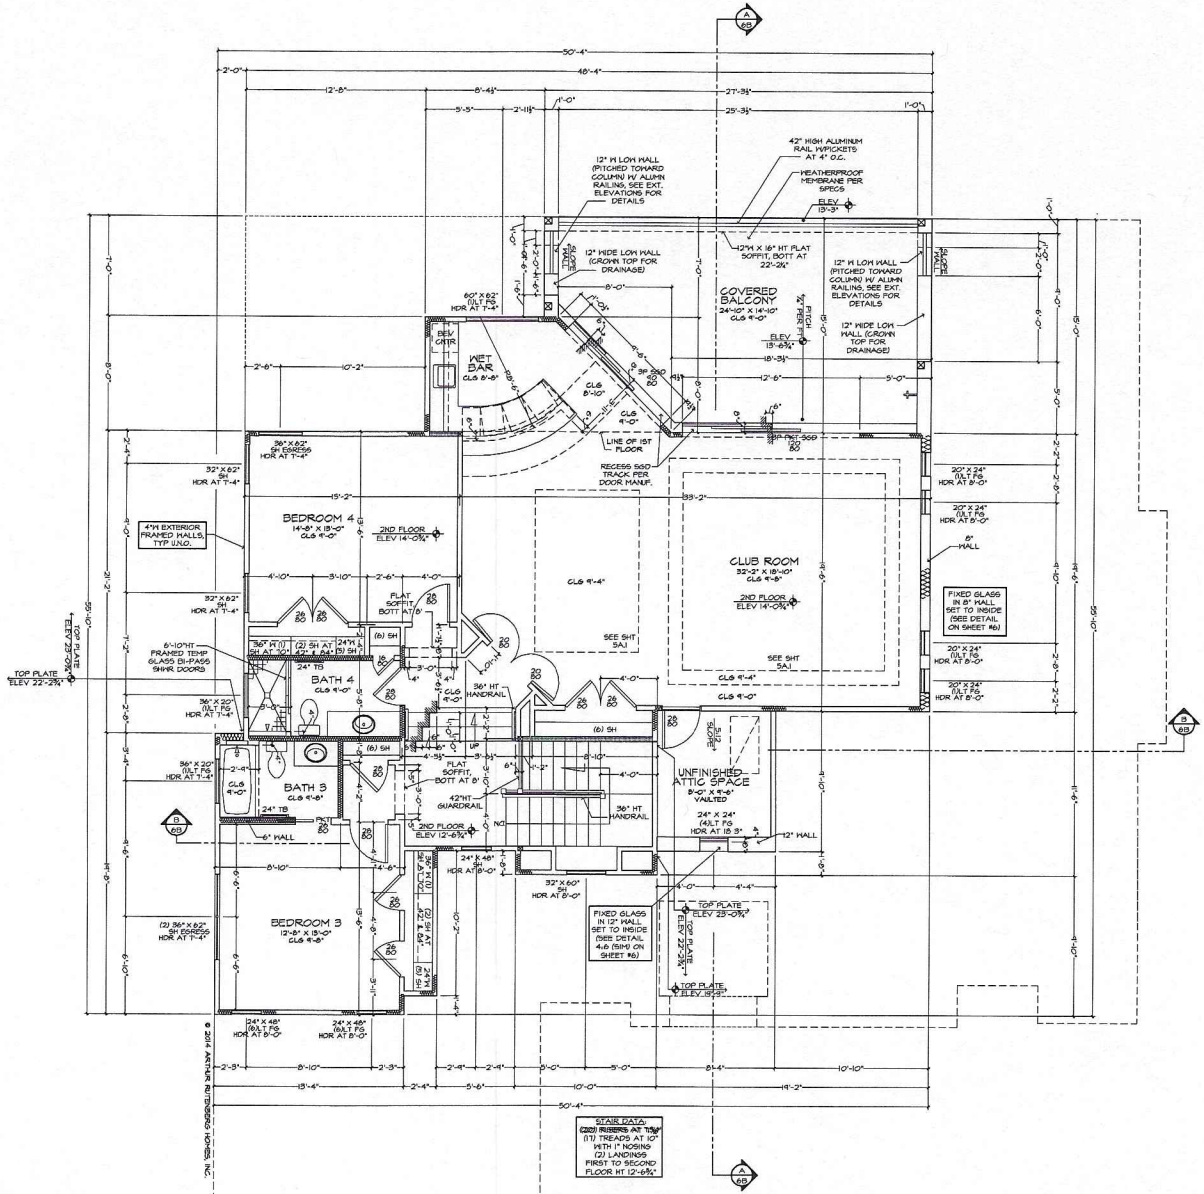

THIS PLAN IS A PRELIMINARY DESIGN AND IS NOT TO BE USED FOR CONSTRUCTION. IT IS THE PROPERTY OF ARTHUR RUTENBERG HOMES, INC. AND IS NOT TO BE REPRODUCED OR TRANSMITTED IN ANY FORM OR BY ANY MEANS, ELECTRONIC OR MECHANICAL, INCLUDING PHOTOCOPYING, RECORDING, OR BY ANY INFORMATION STORAGE AND RETRIEVAL SYSTEM. ANY UNAUTHORIZED USE OF THIS PLAN IS STRICTLY PROHIBITED. ALL RIGHTS ARE RESERVED.




GENERAL NOTES:
 1. VERIFY ALL ROOM & FINISH SCHEDULES FROM THE ARCHITECT'S PLAN FROM THE ARCHITECT.
 2. VERIFY FINISH AND HEIGHT OF ALL ROOMS AND FINISHES TO ARCHITECT'S PLAN FROM THE ARCHITECT.
 3. VERIFY ALL ROOMS AND FINISHES TO ARCHITECT'S PLAN FROM THE ARCHITECT.
2ND FLOOR PLAN
 PLAN SHEET NO. 1
 LOT #28
 MILANO AT GRANDE DUNES

CUSTOM RESIDENCE FOR MR. & MRS. LEWIS
 BUILDER: MONTEREY BAY HOMES, LLC
 AN INDEPENDENTLY OWNED AND OPERATED FRANCHISE

DISCLAIMER:
 ARTHUR RUTENBERG HOMES, INC. IS THE DESIGNER OF RECORD FOR THE ARCHITECTURAL DESIGN ONLY AS SHOWN ON THESE DRAWINGS. THE DESIGNER IS NOT RESPONSIBLE FOR THE ACCURACY OF THE INFORMATION PROVIDED OR OBTAINED FROM ANY SOURCE. THE CONTRACTOR SHALL BE RESPONSIBLE FOR VERIFYING THE ACCURACY OF ALL INFORMATION AND FOR OBTAINING ALL NECESSARY PERMITS AND APPROVALS. 

ARTHUR RUTENBERG HOMES, INC.
 2022026 - SHEET 2
 CONTACT: ARTHUR RUTENBERG HOMES, INC. ALL RIGHTS RESERVED.

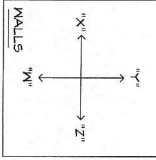

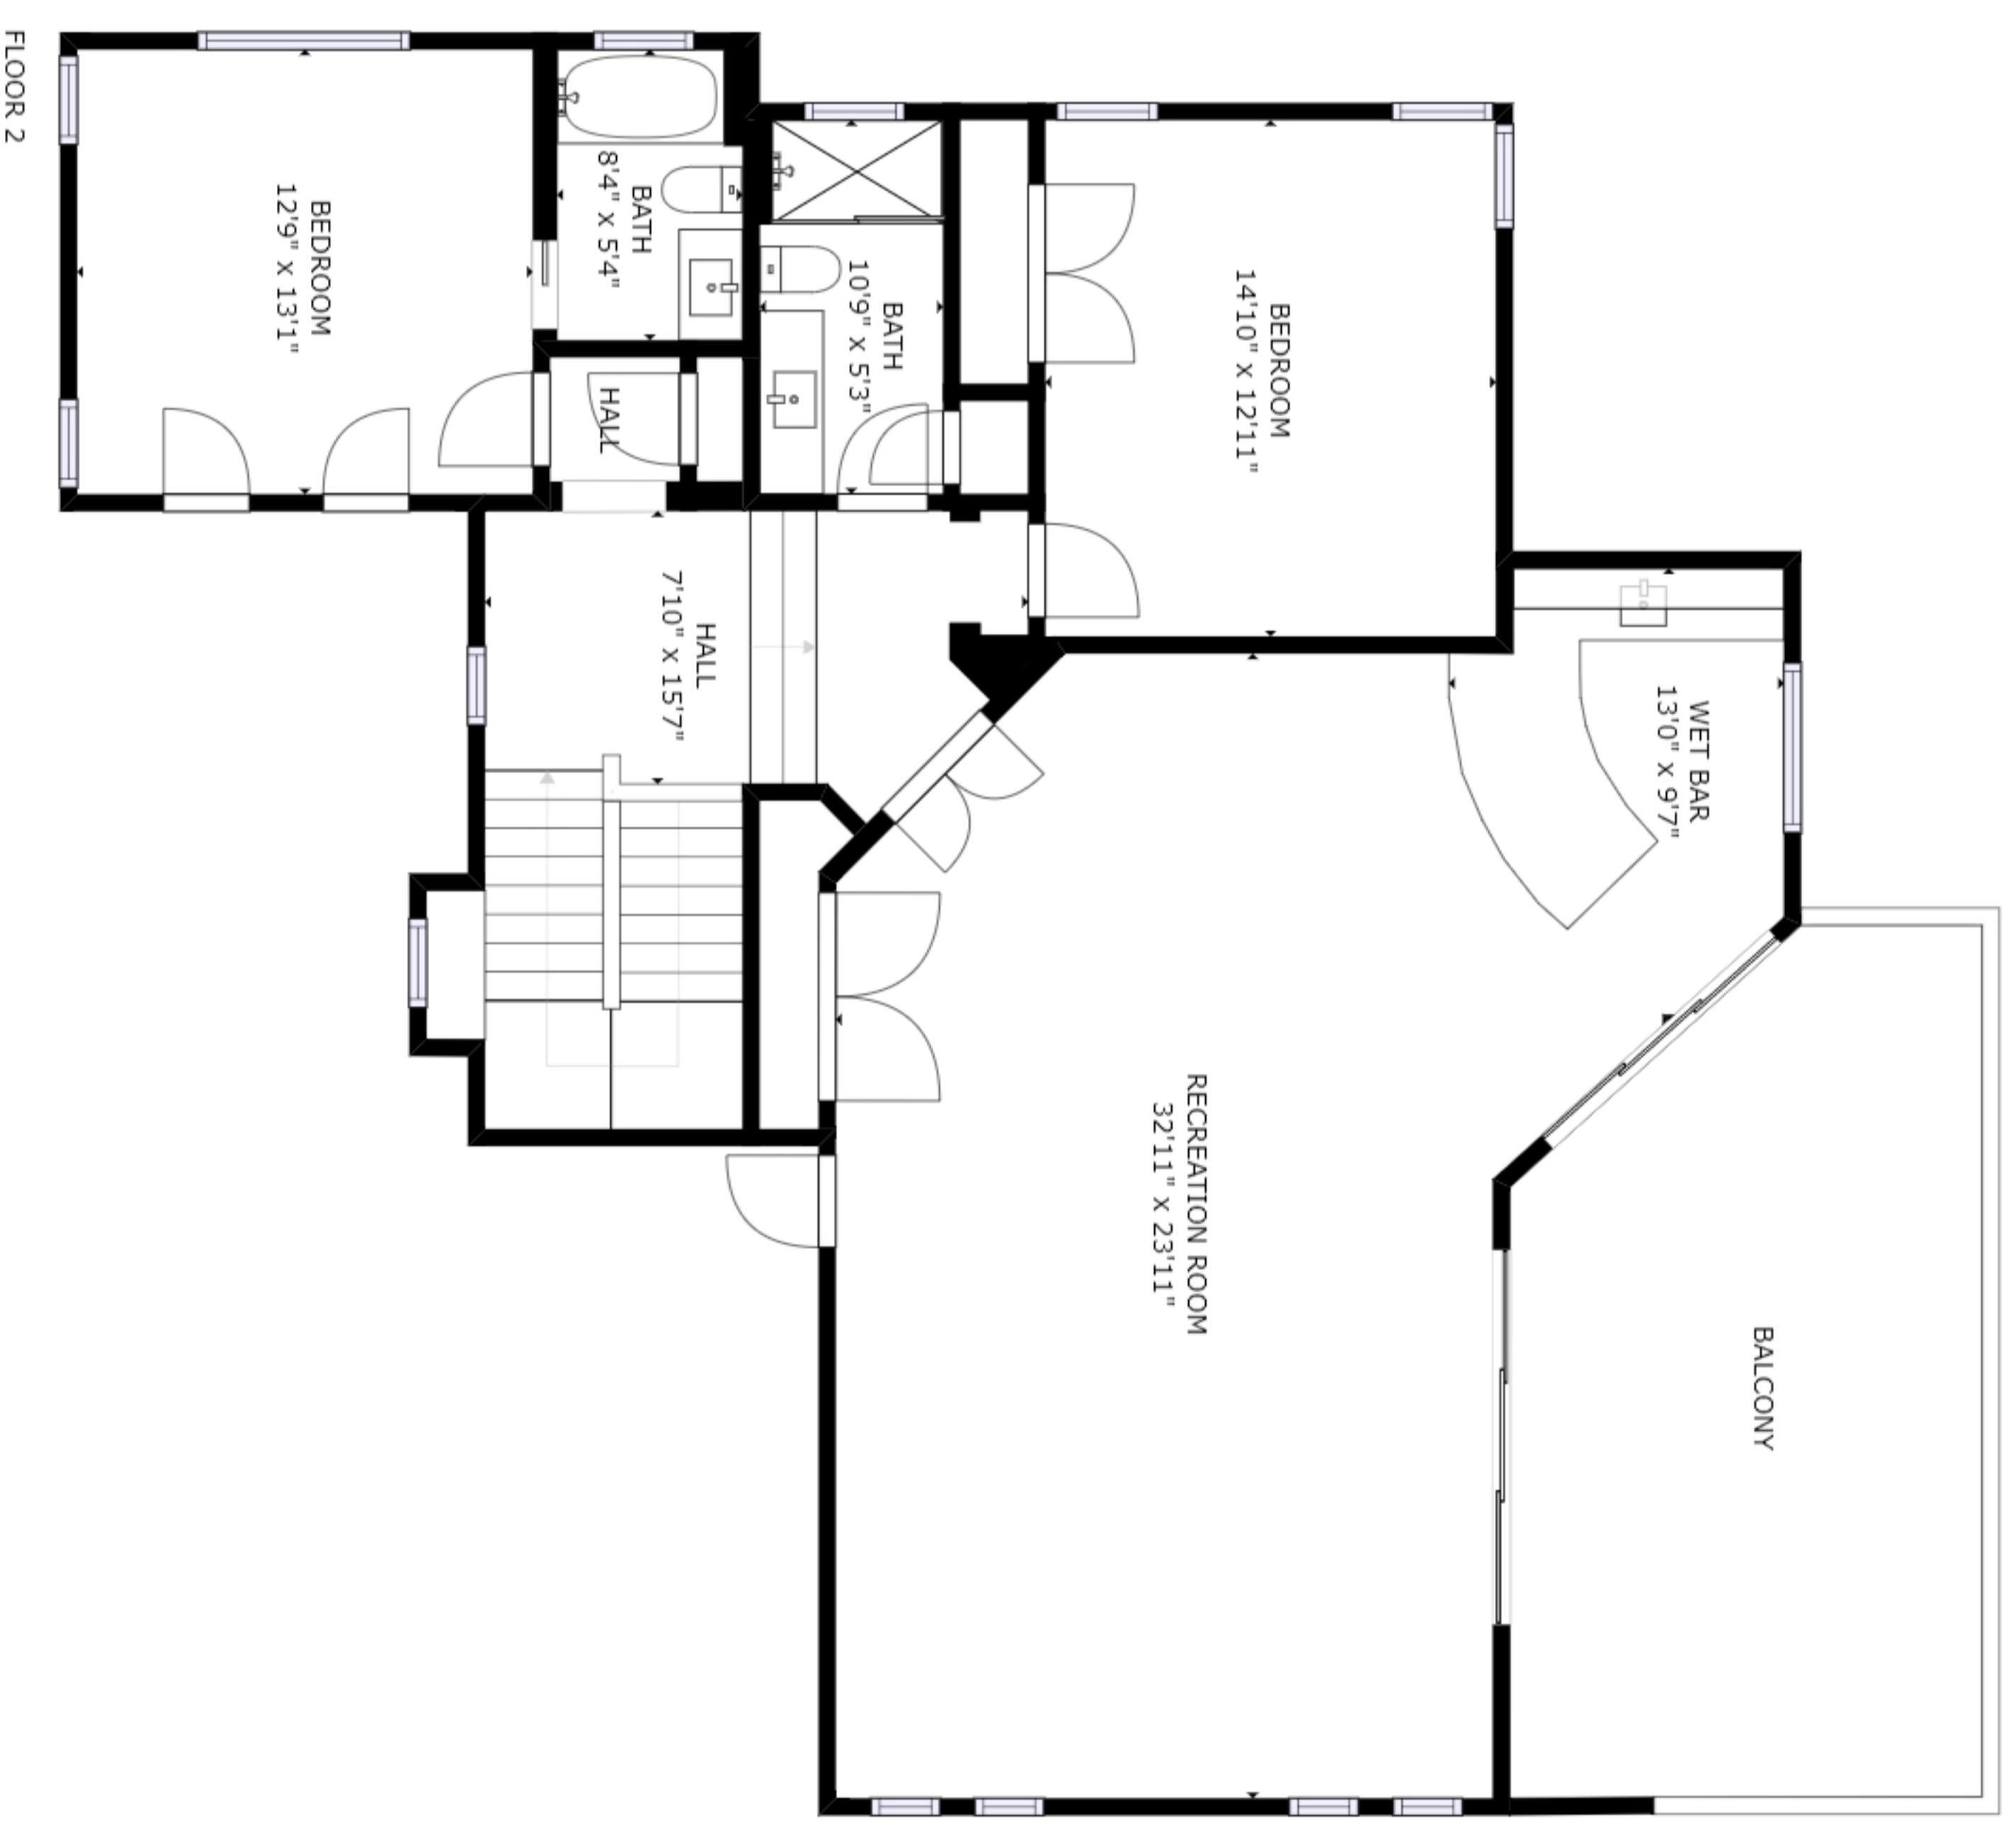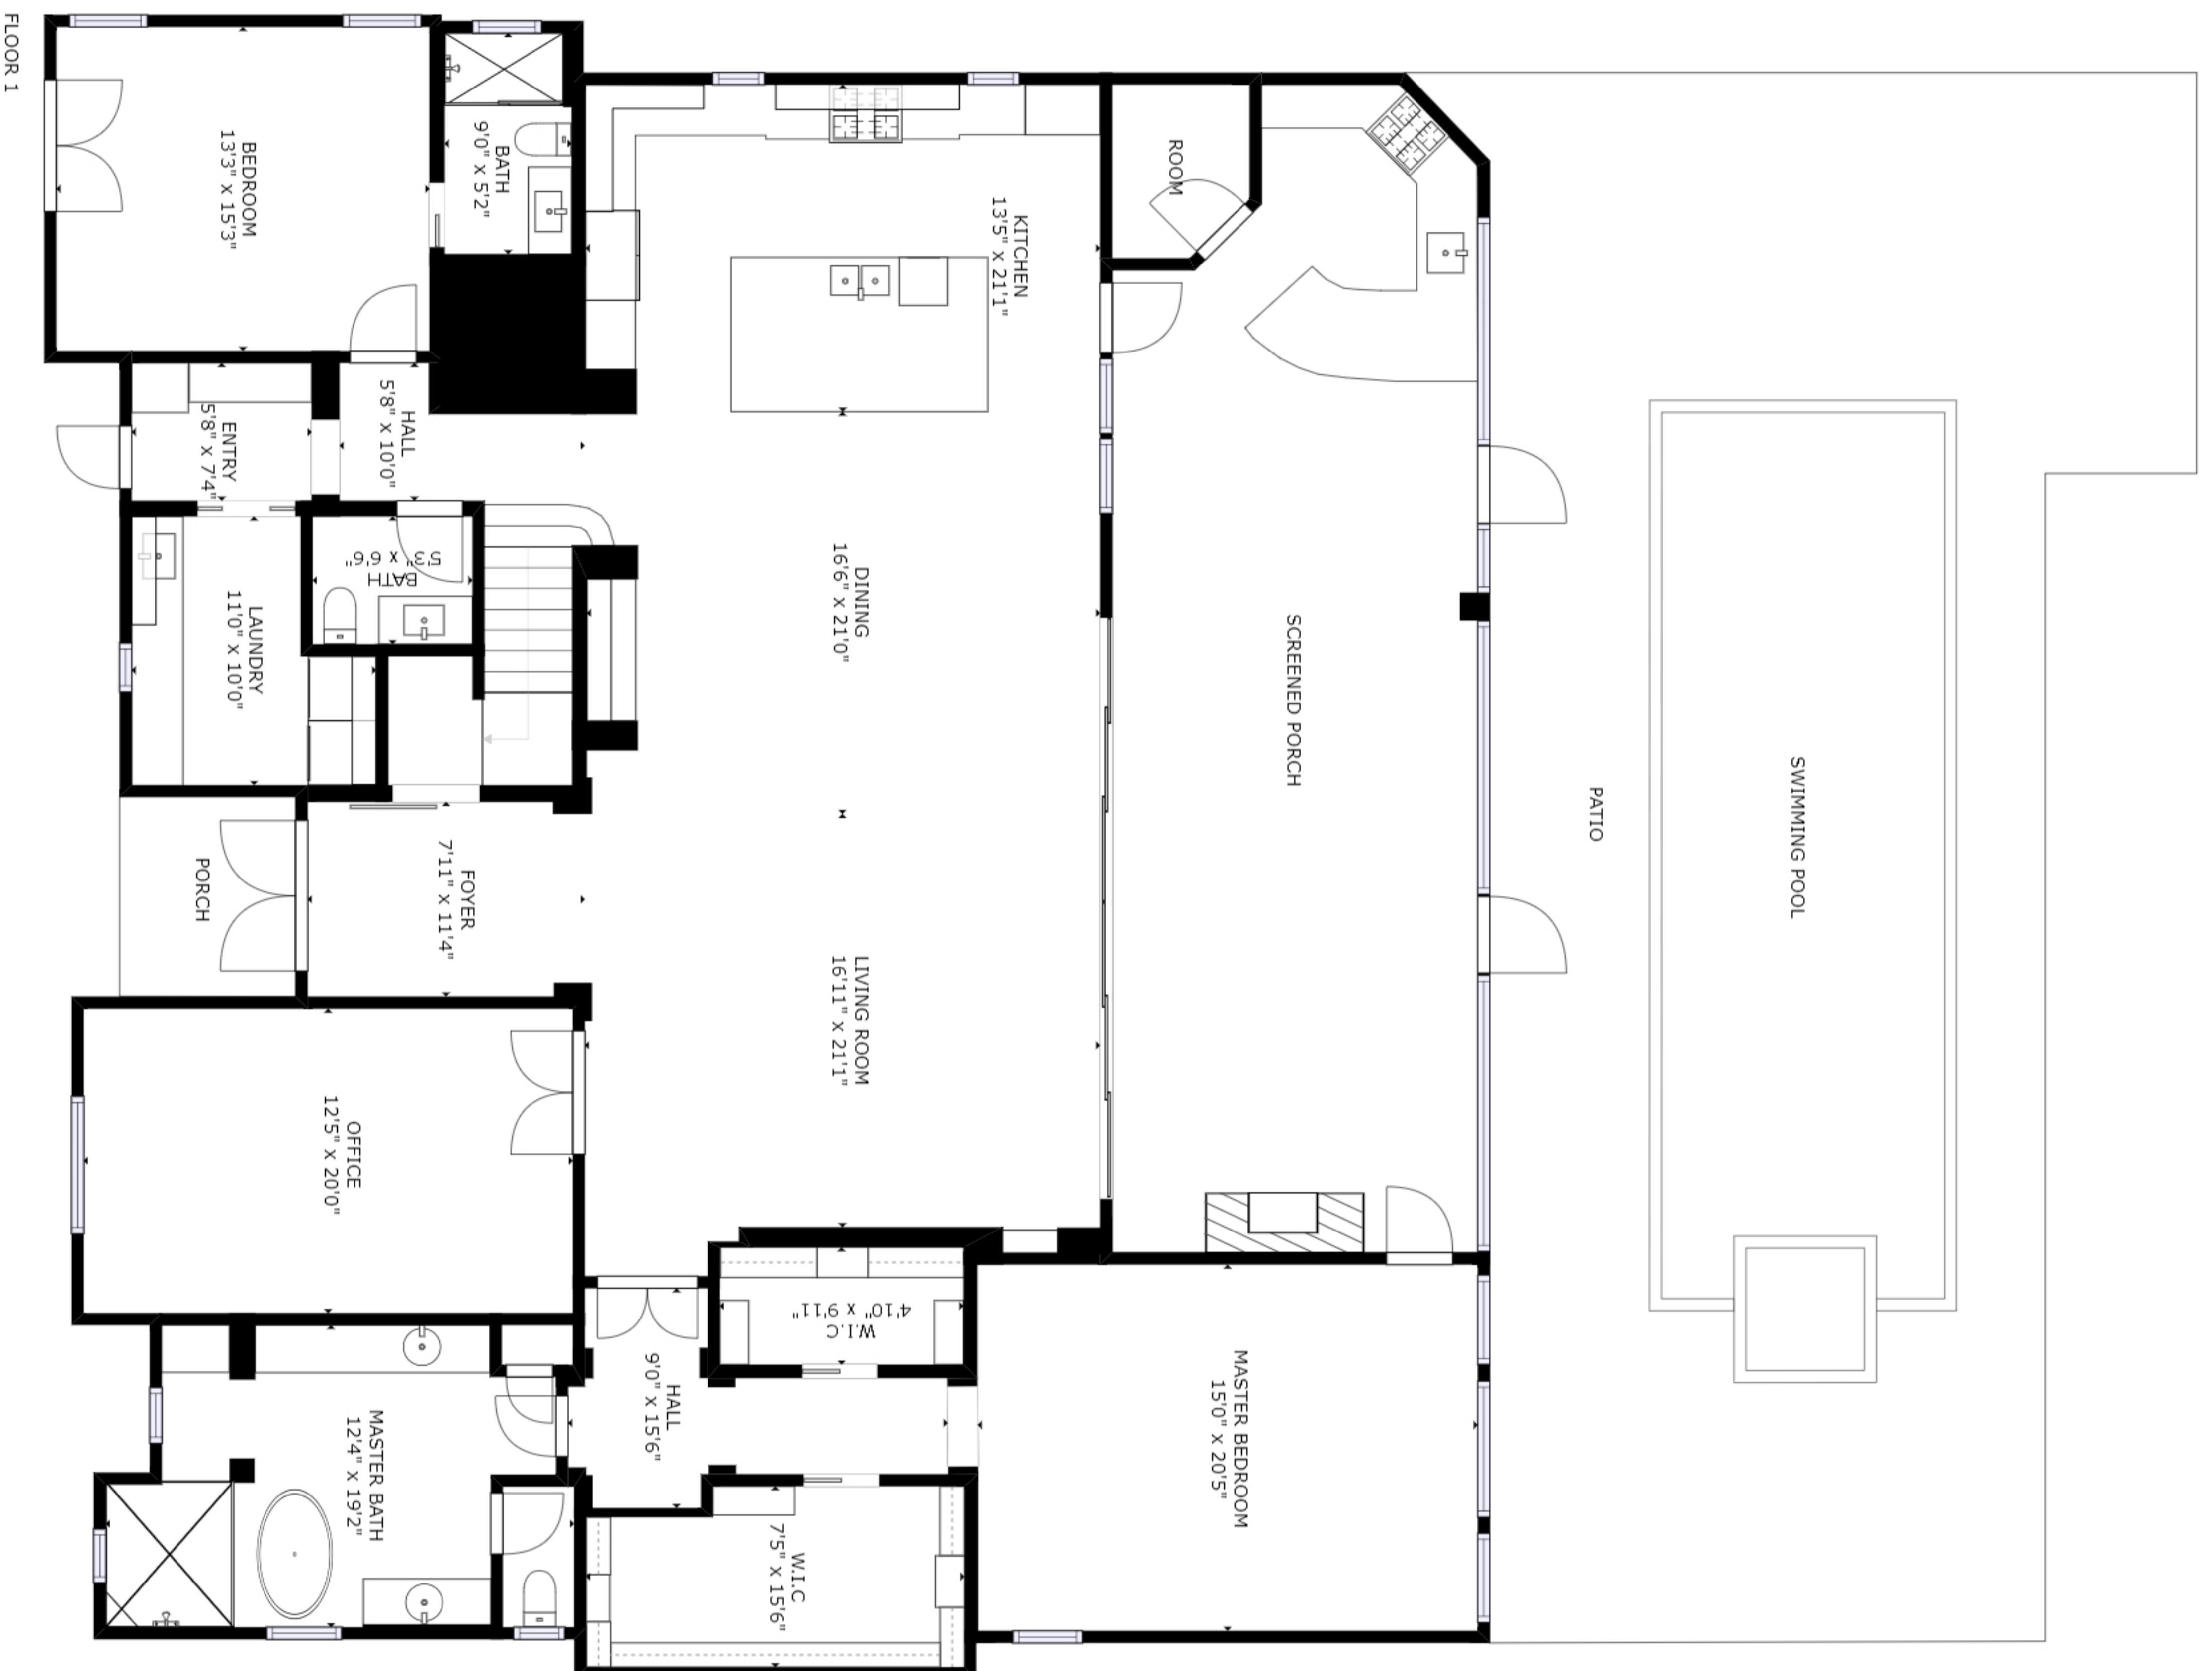

SIZES AND DIMENSIONS ARE APPROXIMATE, ACTUAL MAY VARY.