


67TH AVENUE NORTH

S 45°00'08" E 490.42'

S 44°59'02" E 40.73'

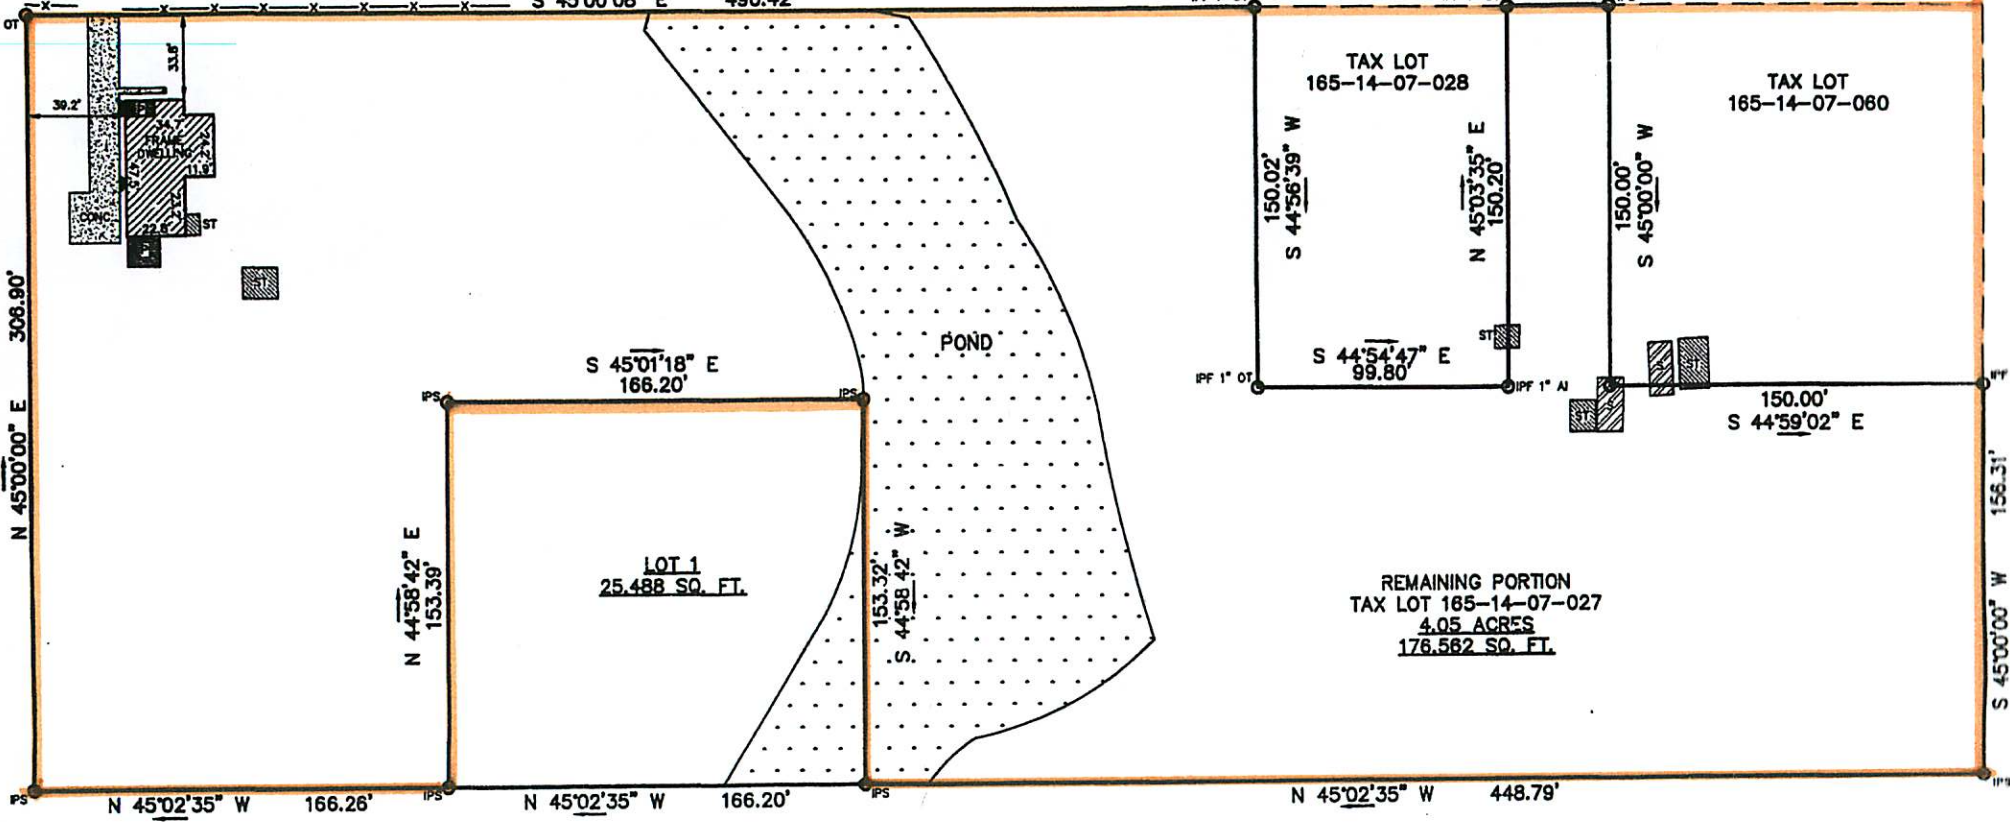

N 45°00'00" E 308.90'

N 45°02'35" W 166.26'

N 45°02'35" W 166.20'

N 45°02'35" W 448.79'

S 45°00'00" W 156.31'

N 44°58'42" E 153.39'

LOT 1
25,488 SQ. FT.

S 44°58'42" W 153.32'

POND

TAX LOT
165-14-07-028

TAX LOT
165-14-07-080

REMAINING PORTION
TAX LOT 165-14-07-027
4.05 ACRES
176,562 SQ. FT.

66TH AVENUE NORTH

APPROVED FOR
RECORDING BY
CITY OF MYRTLE BEACH,
SOUTH CAROLINA

10-23-07 DATE *D. Post* PLANNING DEPT.

SUBDIVISION MAI