


FIRST FLOOR  
 1825 SQ. FT. HEATED  
 576 SQ. FR. GARAGE  
 481 SQ. FT. PORCHES  
 1/4 INCH SCALE

**DISCLAIMER**  
 The purchaser of these plans agrees and understands that the designer is not responsible in any way for the construction or the adaptation of the plans to any other conditions. The purchaser is responsible for the responsibility of the purchaser to verify all dimensions and to consult a local engineer with questions of structural fitness.

SCALE AS LABELED

Custom Home Plans, LLC  
 Pam Bellamy Hobeika  
 843-997-6358 (c.) 843-357-2580  
 P.O. BOX 2760 MURRELLS INLET, SC. 29576

HC Div Lic 221126  
 DATE: 3/29/2017  
 PRINTING #1

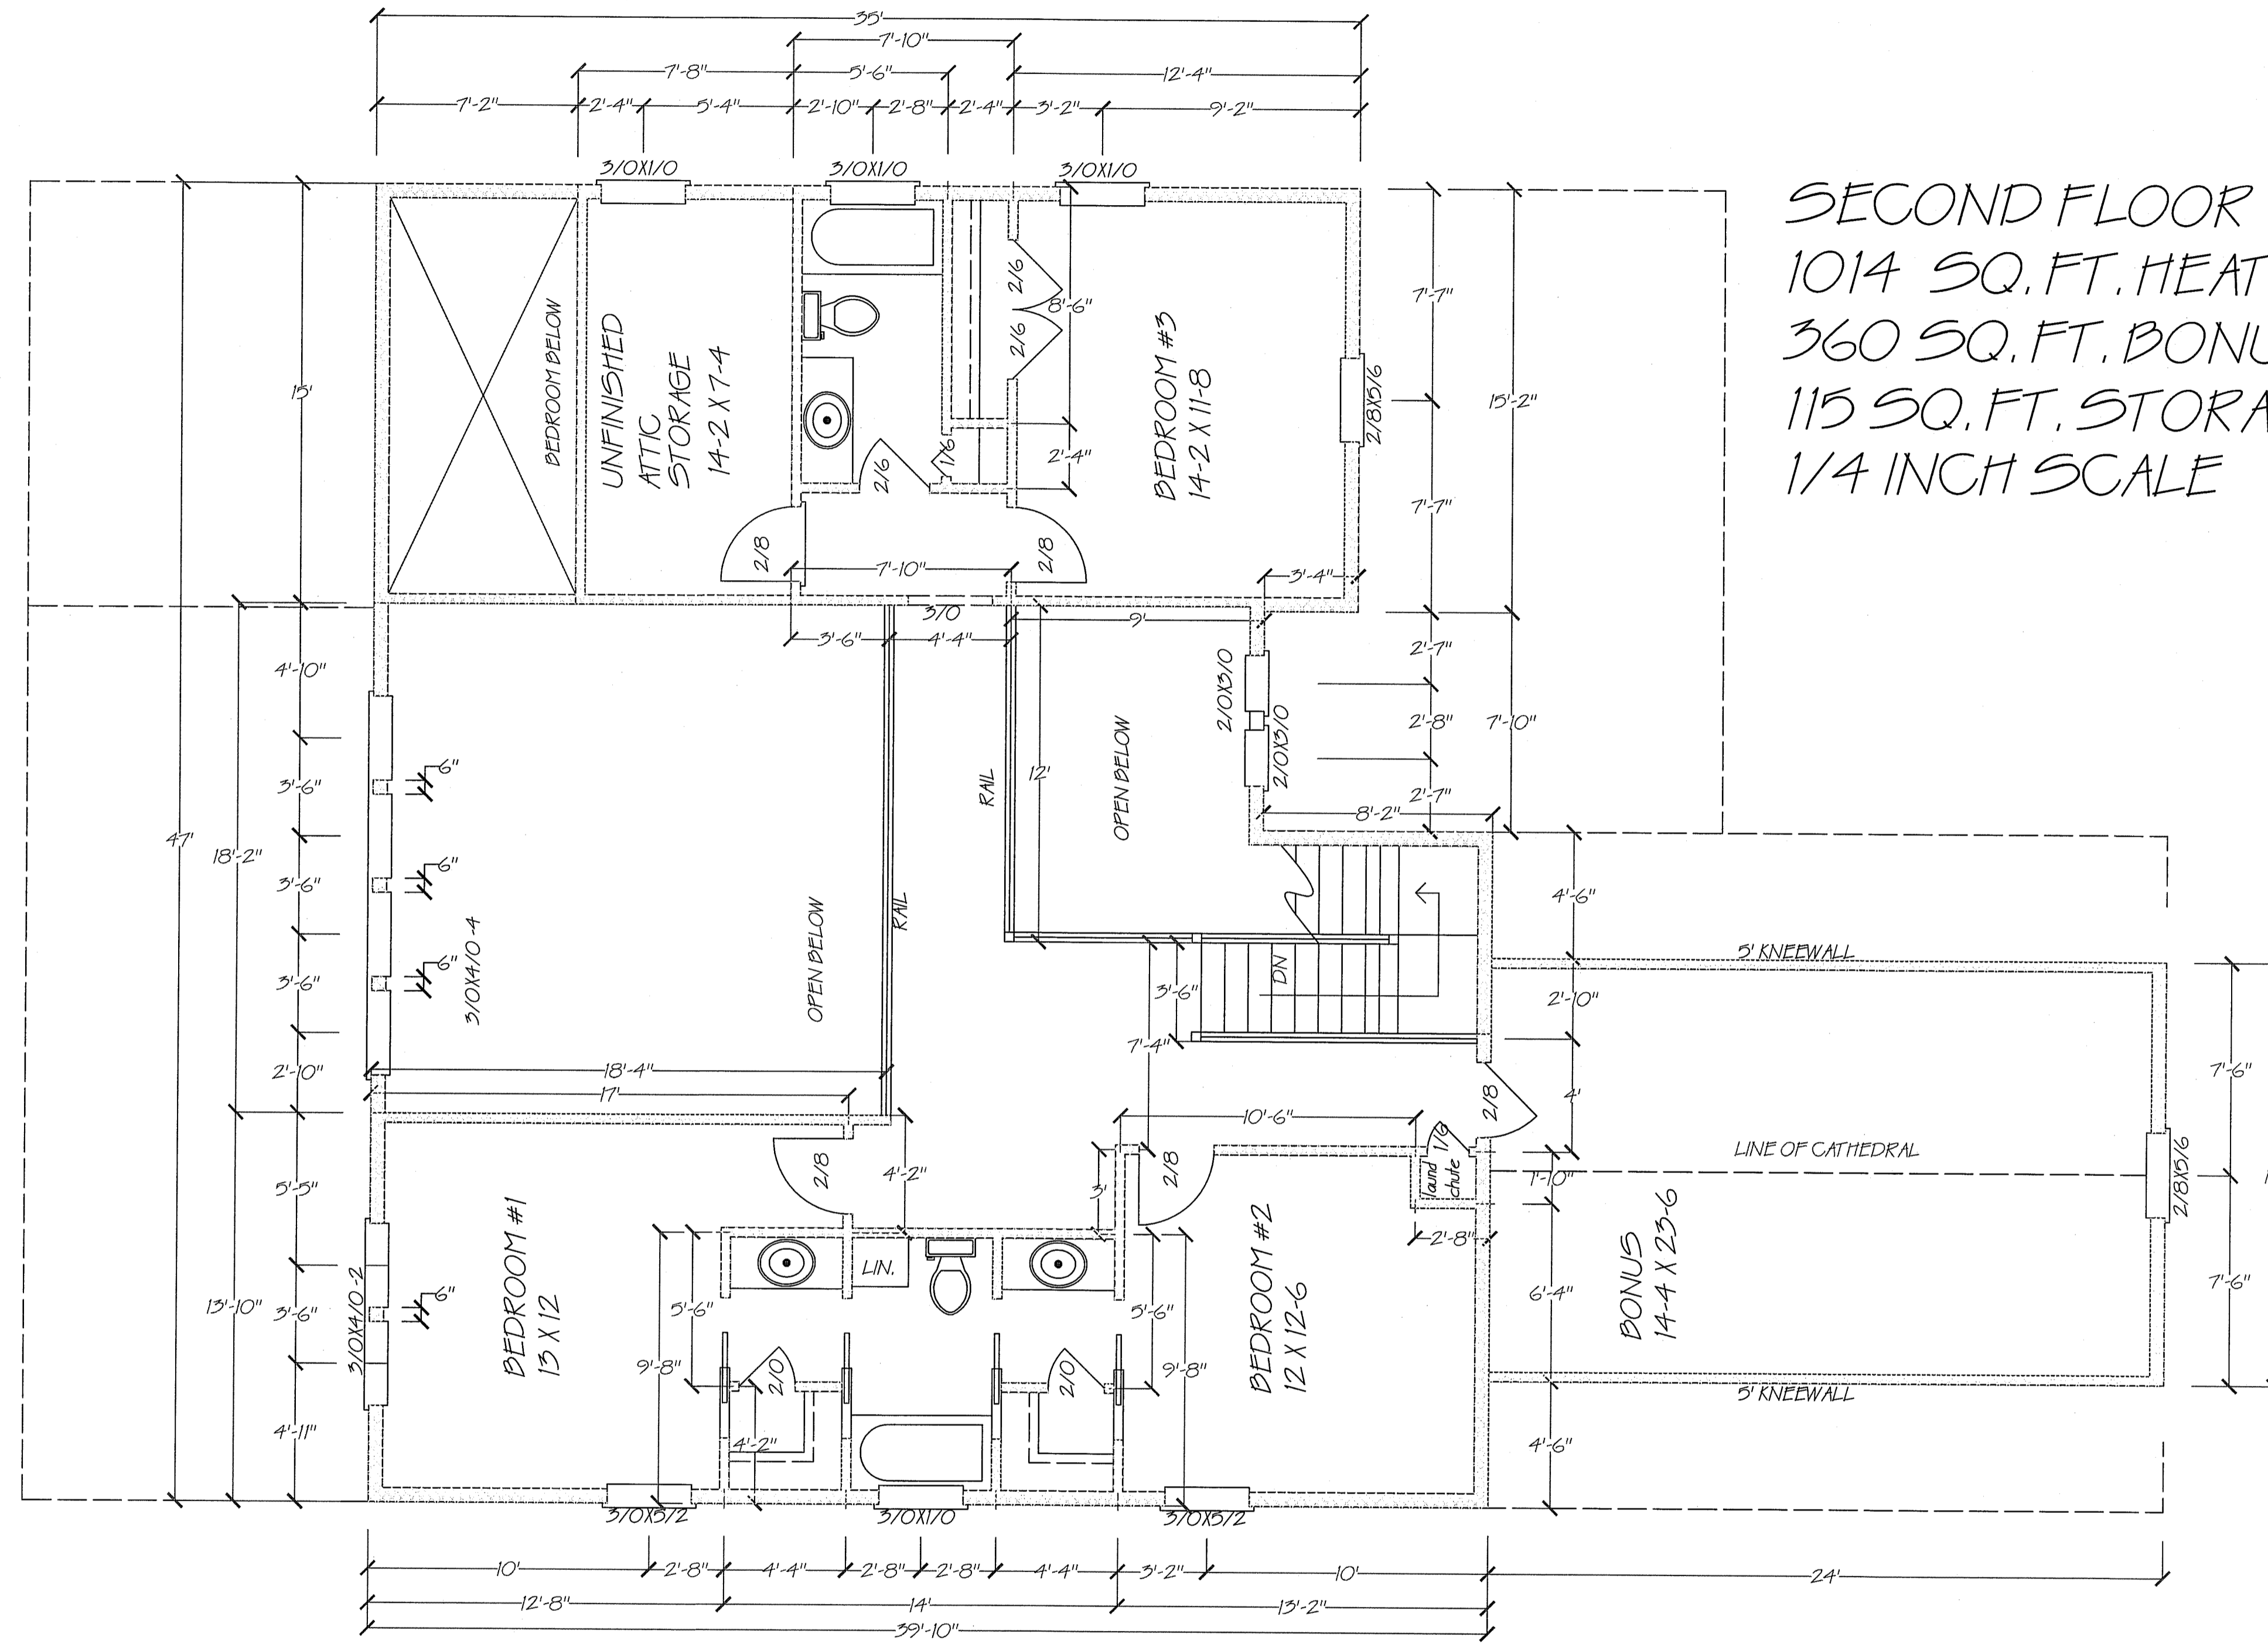

SECOND FLOOR  
 1014 SQ. FT. HEATED  
 360 SQ. FT. BONUS  
 115 SQ. FT. STORAGE/ATTIC  
 1/4 INCH SCALE

**DISCLAIMER**  
 The purchaser of these plans agrees and understands that the designer is not responsible in any way for the actual construction or adaptation of these plans to local site conditions, building codes or modifications. It is the responsibility of the purchaser to verify all dimensions and for correct interpretation of the drawings or structure intended.

Custom Home Plans, LLC  
 Pam Bellamy Hobeika  
 843-997-6558 (C) 843-557-2580  
 P.O. BOX 2760 MURRELLS INLET, SC 29576

HC Plan Lic 221126  
 DATE: 3/29/2014  
 PRINTING #1