

HVAC
Brick lattice screen

LEGEND

- NANDINA (3 GAL)
- LIQUSTRUM (3 GAL)
- * CRAPE MYRTLE
- 3 GAL AZALEA (PINK RUFFLES)
- * SABLE PALM
- (SOD) CENTIPEDE
- BROWN CYPRESS MULCH

Add Tree / Small Plant Bed

JH 3-17-14
 JH 3-17-16

120 Hagar Brown Rd (Site Plan)


LOCATION MAP ~



SURVEY OF
 LOTS 11 & 12
 VEREENS LANDING
 SOCASTEE TOWNSHIP
 Horry County
 SOUTH CAROLINA
 FOR
 BEVERLY HOMES



JOB # 1411-019
TMS #198-17-01-061
TMS #196-17-01-040
SURVEY DATE: 12/11/2014
SCALE: 1 INCH = 50 FEET
WILLIAMS SURVEY CO., LLC 1480 ALFORD RD CONWAY SOUTH CAROLINA 29526 PHONE: (843) 365-1975 WEB: www.wesurveyco.com

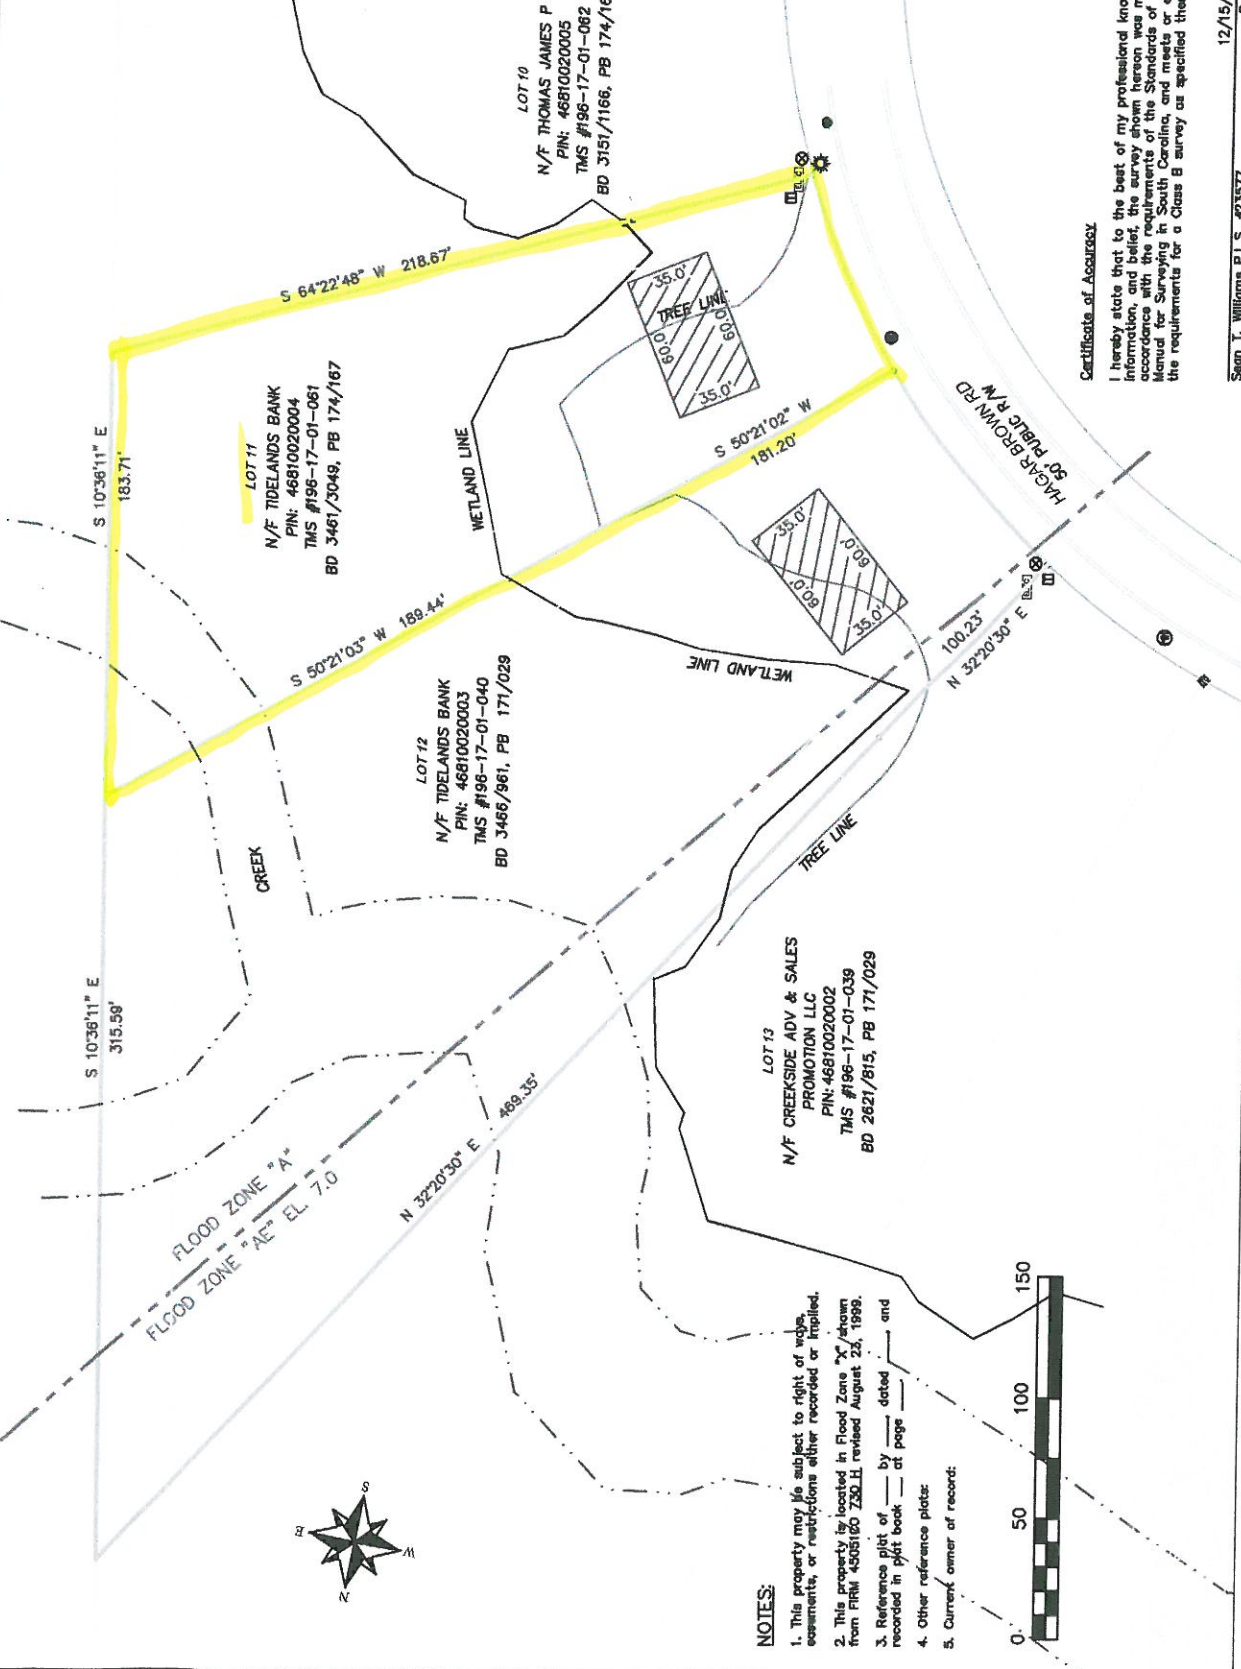

Certificate of Accuracy
 I hereby state that to the best of my professional knowledge, information, and belief, the survey herein was made in accordance with the requirements of the Standards of Practice Manual for Surveying in South Carolina, and that it exceeds the requirements for a Class B survey as specified therein.

Sean T. Williams P.L.S. #23577
 Date 12/15/2014

Handwritten signature and notes:
 14-12-19
 ACF
 3-17-19

NOTES:

1. This property may be subject to right of ways, easements, or restrictions either recorded or implied.
2. This property is located in Flood Zone "A" shown from FIRW 4505160 Z30.LH revised August 24, 1998.
3. Reference plot of _____ dated _____ and recorded in plot book _____ of page _____ and
4. Other reference plots: _____
5. Current owner of record: _____

