


**BONUS PLAN**  
368 SQ.FT. HEATED  
1/ 4 INCH SCALE

**FIRST FLOOR**  
2801 SQ.FT. HEATED  
481 SQ.FT. PORCHES  
619 SQ.FT. GARAGE  
1/ 4 INCH SCALE

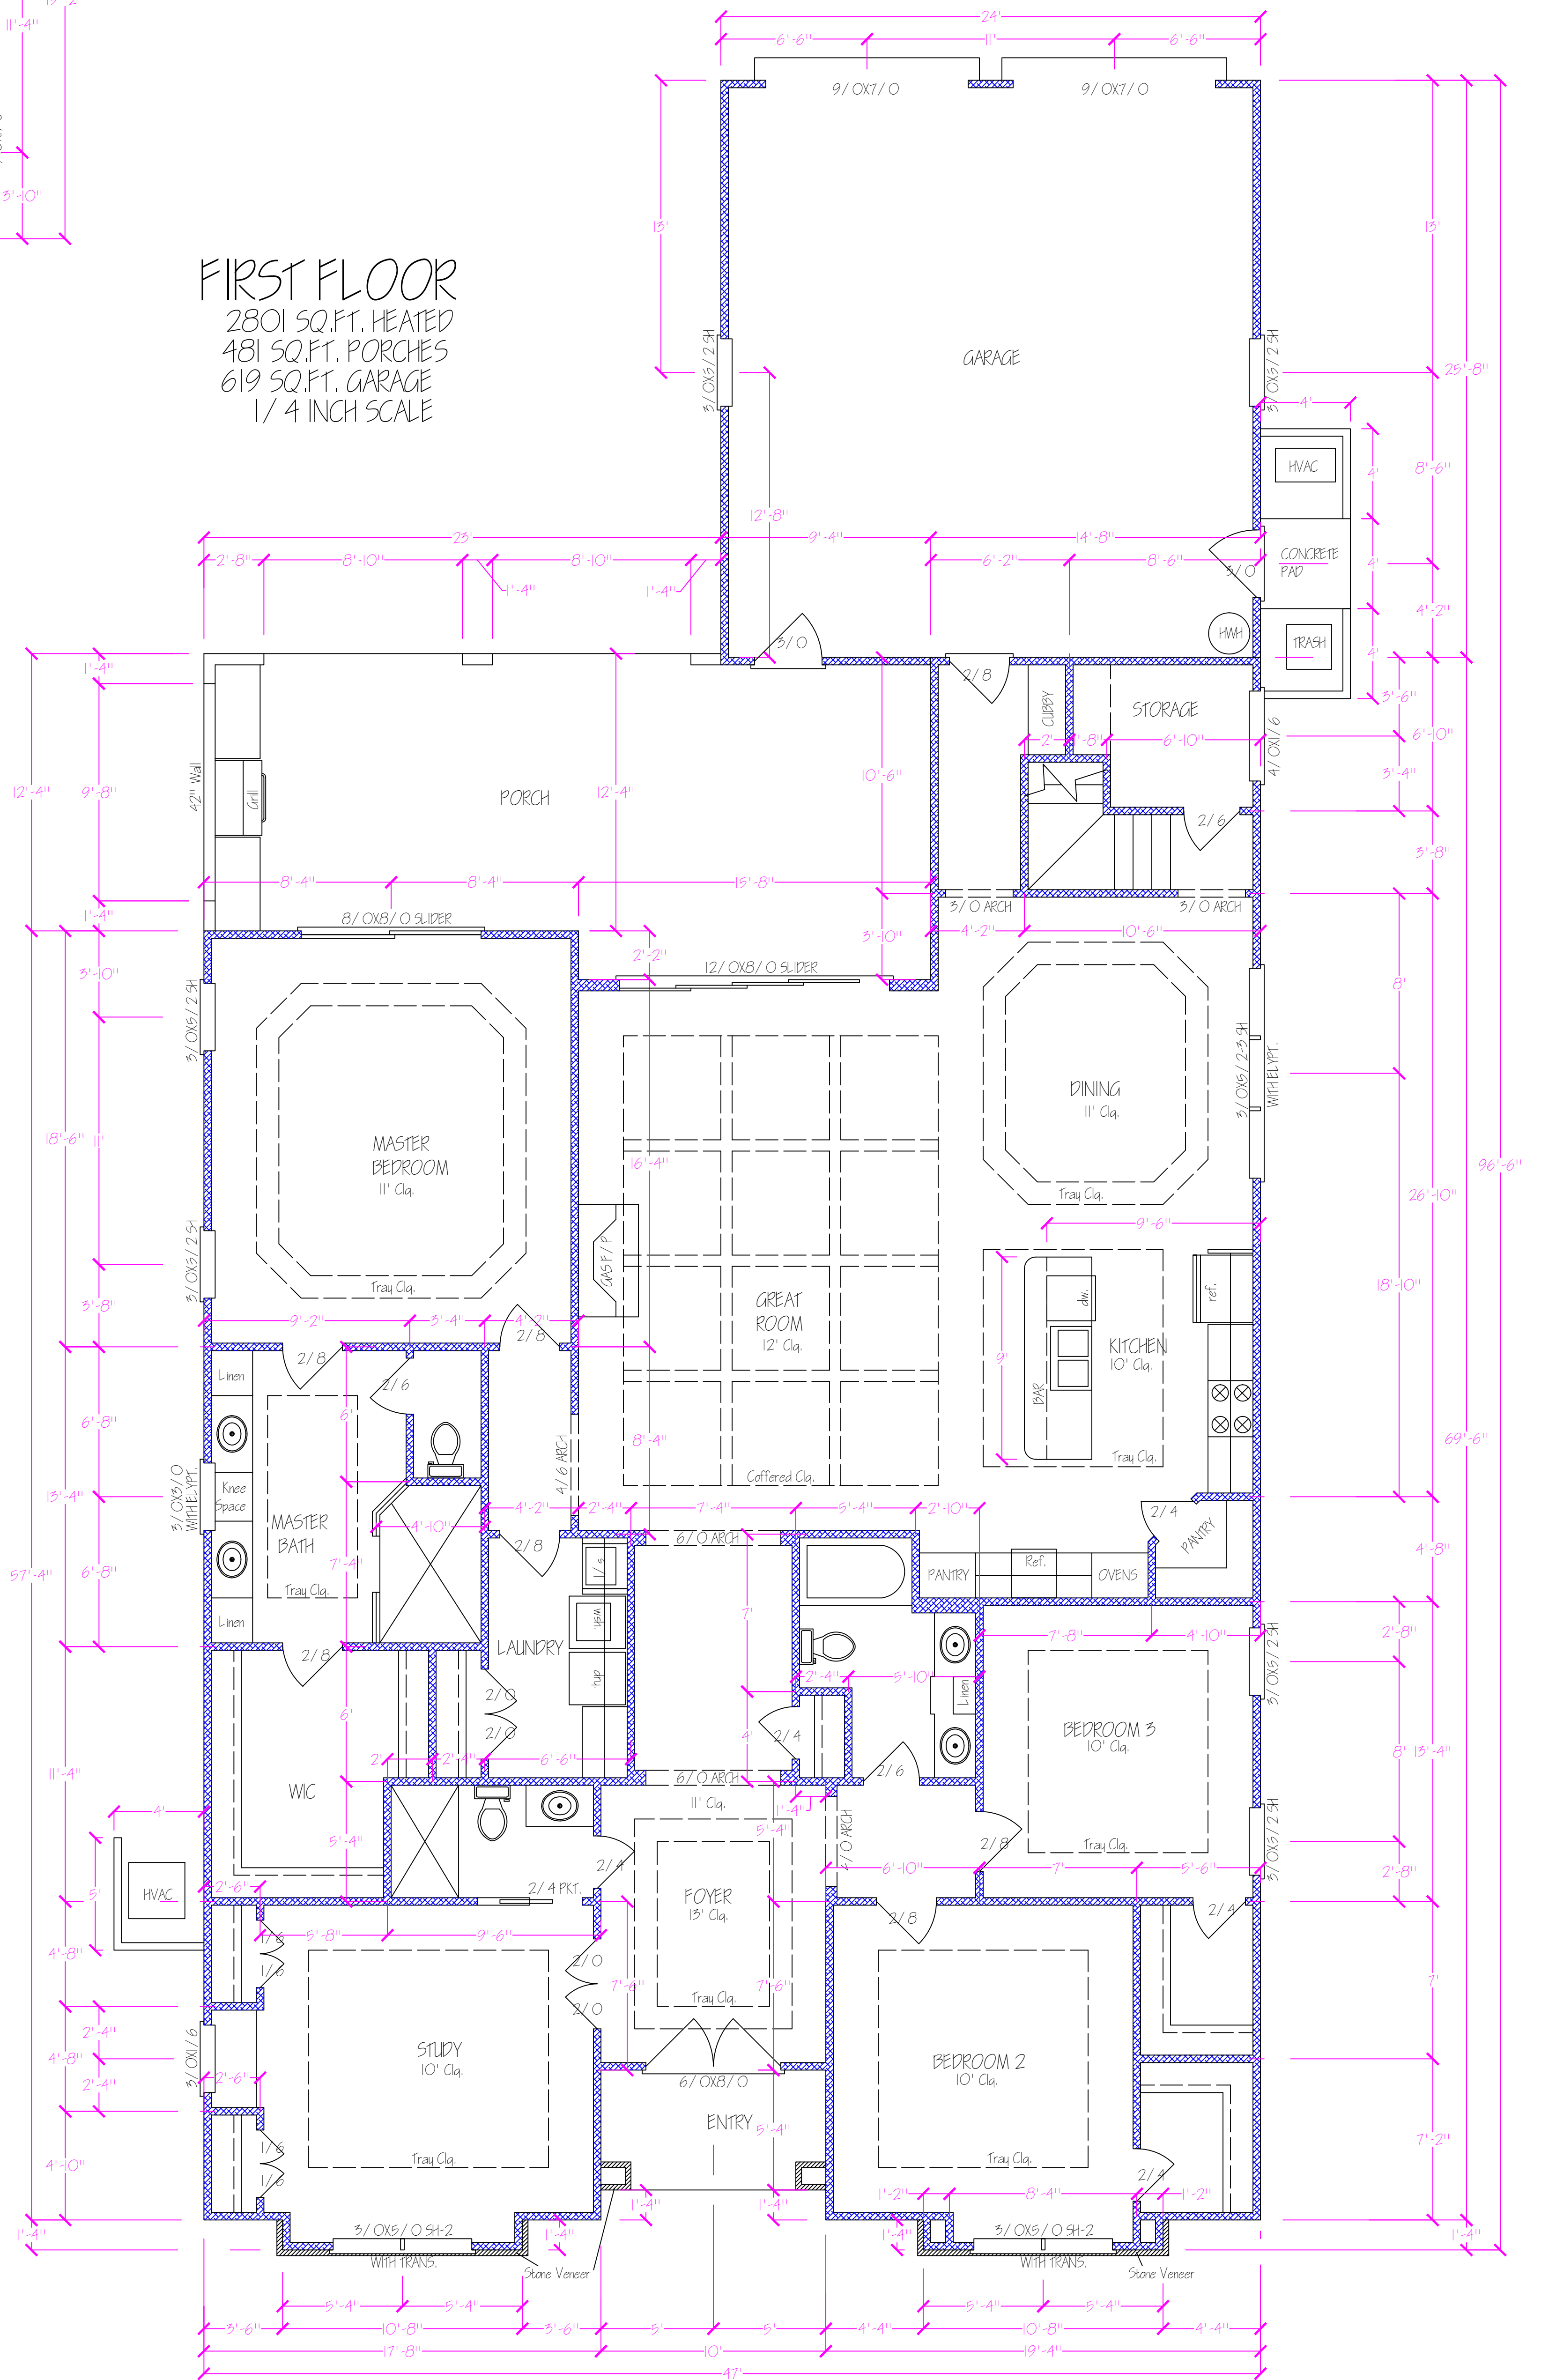

**Fastline Design**  
Custom Home Plans  
361 Night Owl Lane  
Conway, SC 29527  
Ph: 997-3058  
Fax: 397-0044

Prepared For: Lot 297 The Bluffs, Horry County

**Owner:**  
Starship Enterprises LLC  
282 Avenue of the Palms  
Myrtle Beach, SC 29579  
Revised Date: 1/16/18

**Builder:**  
Howell Homes  
523 Brunson Spring Road  
Galivants Ferry, SC 29511

**NOTE:**  
Contractor to verify all  
dimensions and local  
building code compliance.