



**BONUS PLAN**  
296 SQ.FT. HEATED  
1/4 INCH SCALE

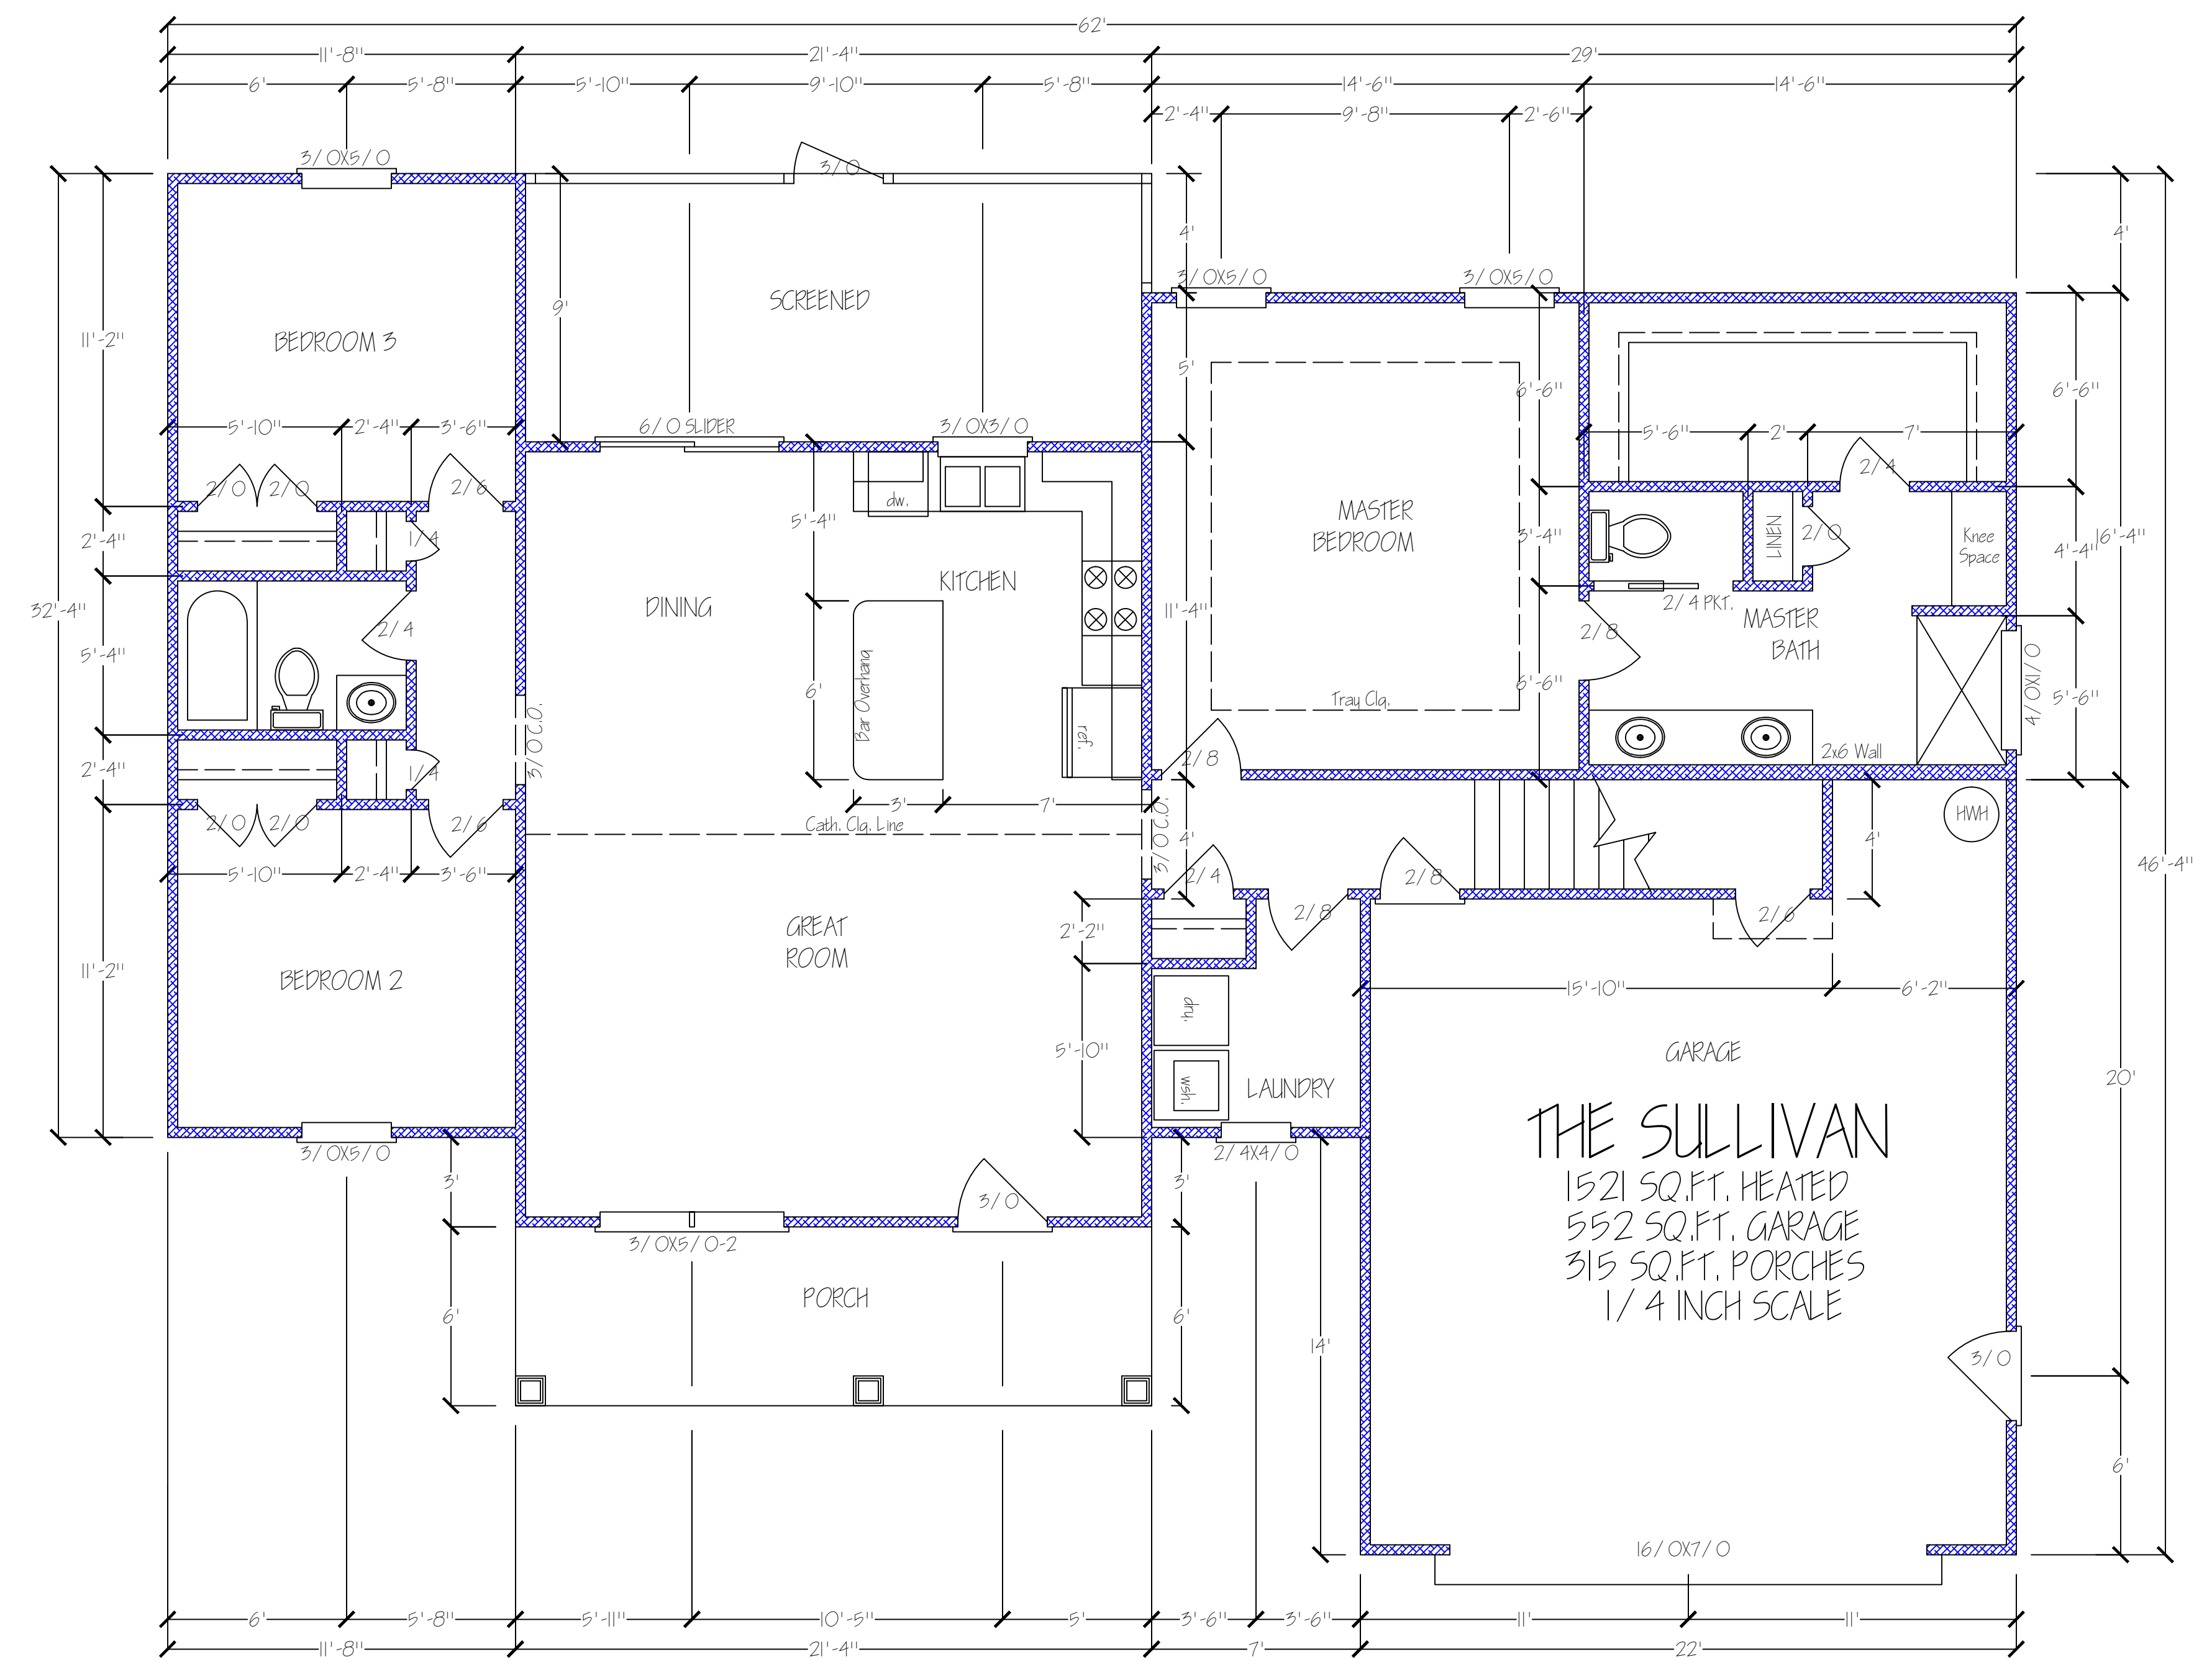

**THE SULLIVAN**  
1521 SQ.FT. HEATED  
552 SQ.FT. GARAGE  
315 SQ.FT. PORCHES  
1/4 INCH SCALE

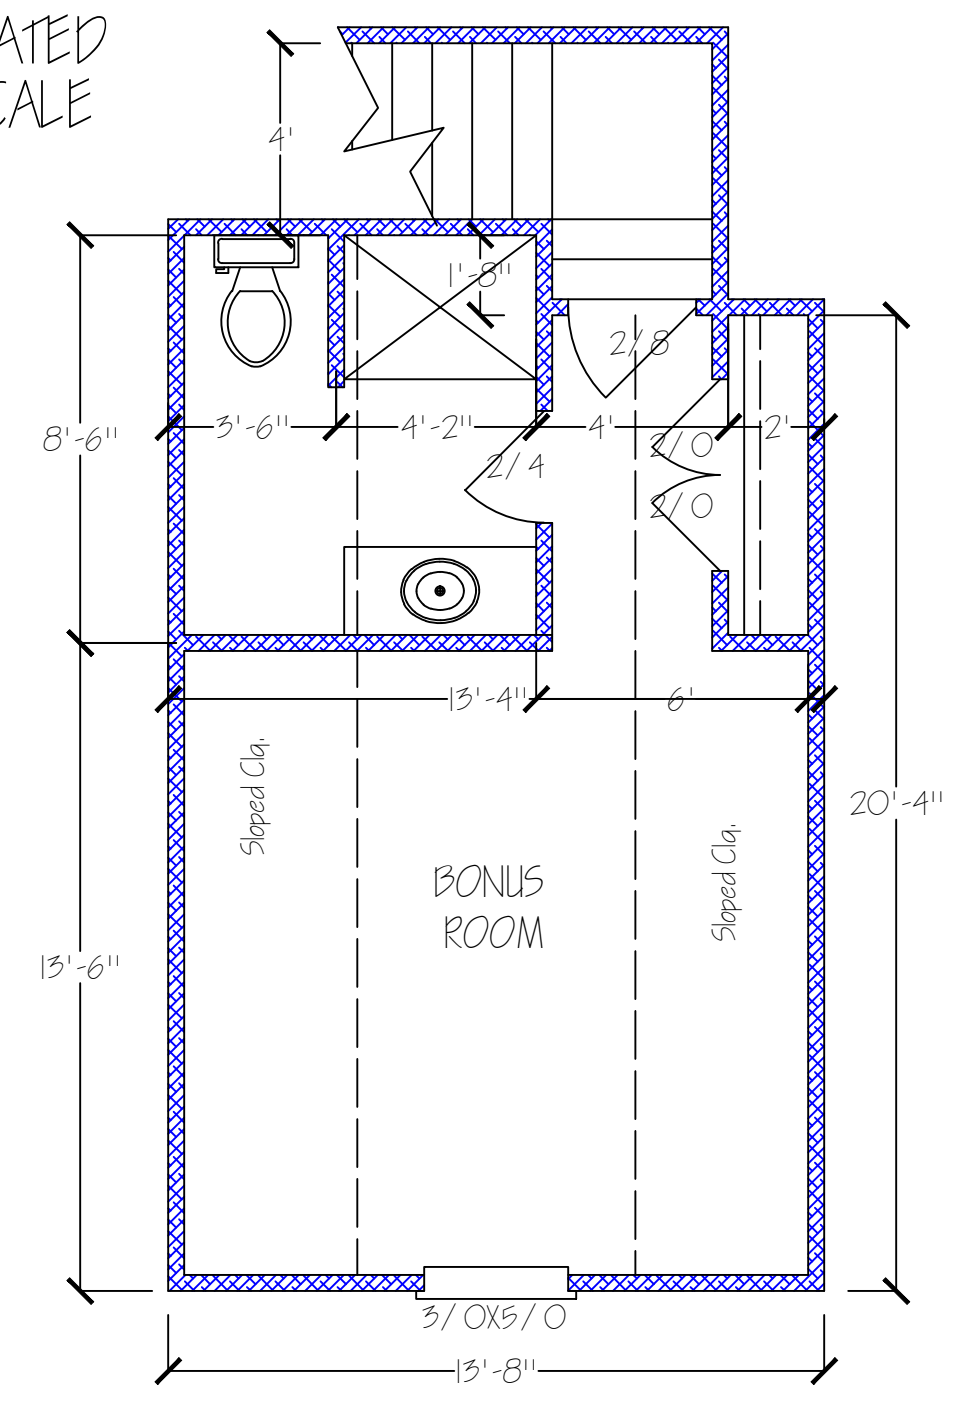

**FRONT**  
1/4 INCH SCALE

Prepared For:



**BIG OAK DEVELOPERS**

THE SULLIVAN - LOT F HIGHWAY 905, Horry County

**Fastlane Design**  
Custom Home Plans

361 Night Owl Lane  
Conway, SC 29527  
Ph: 843-997-3058  
fastlinedesign@gmail.com

**NOTE:**  
Contractor to verify all  
dimensions and local  
building code compliance.

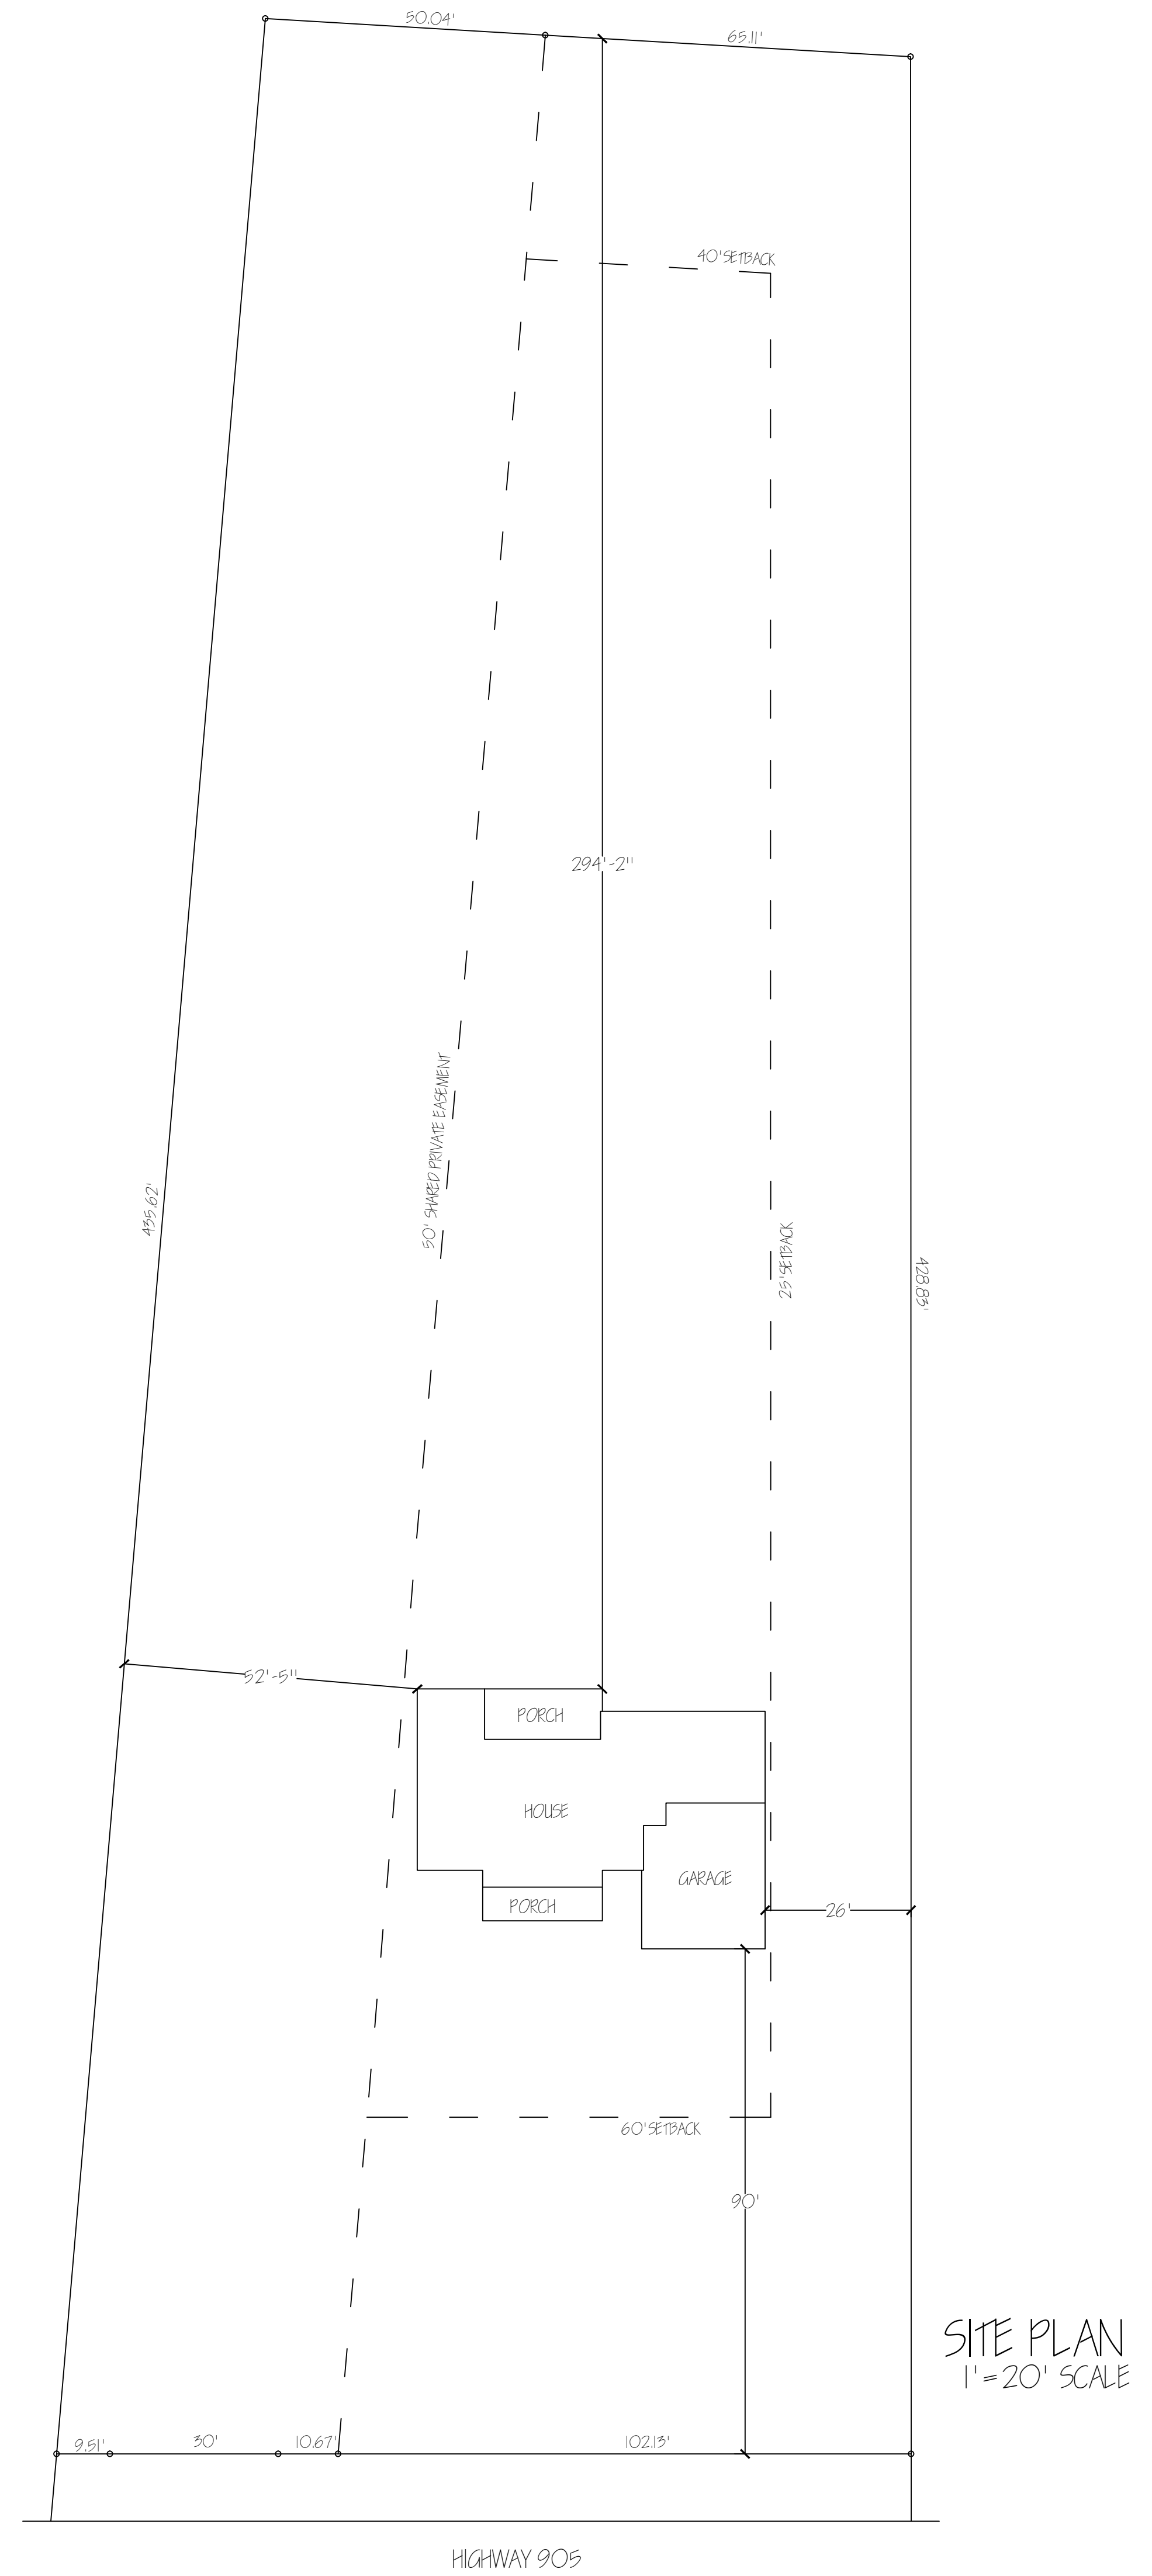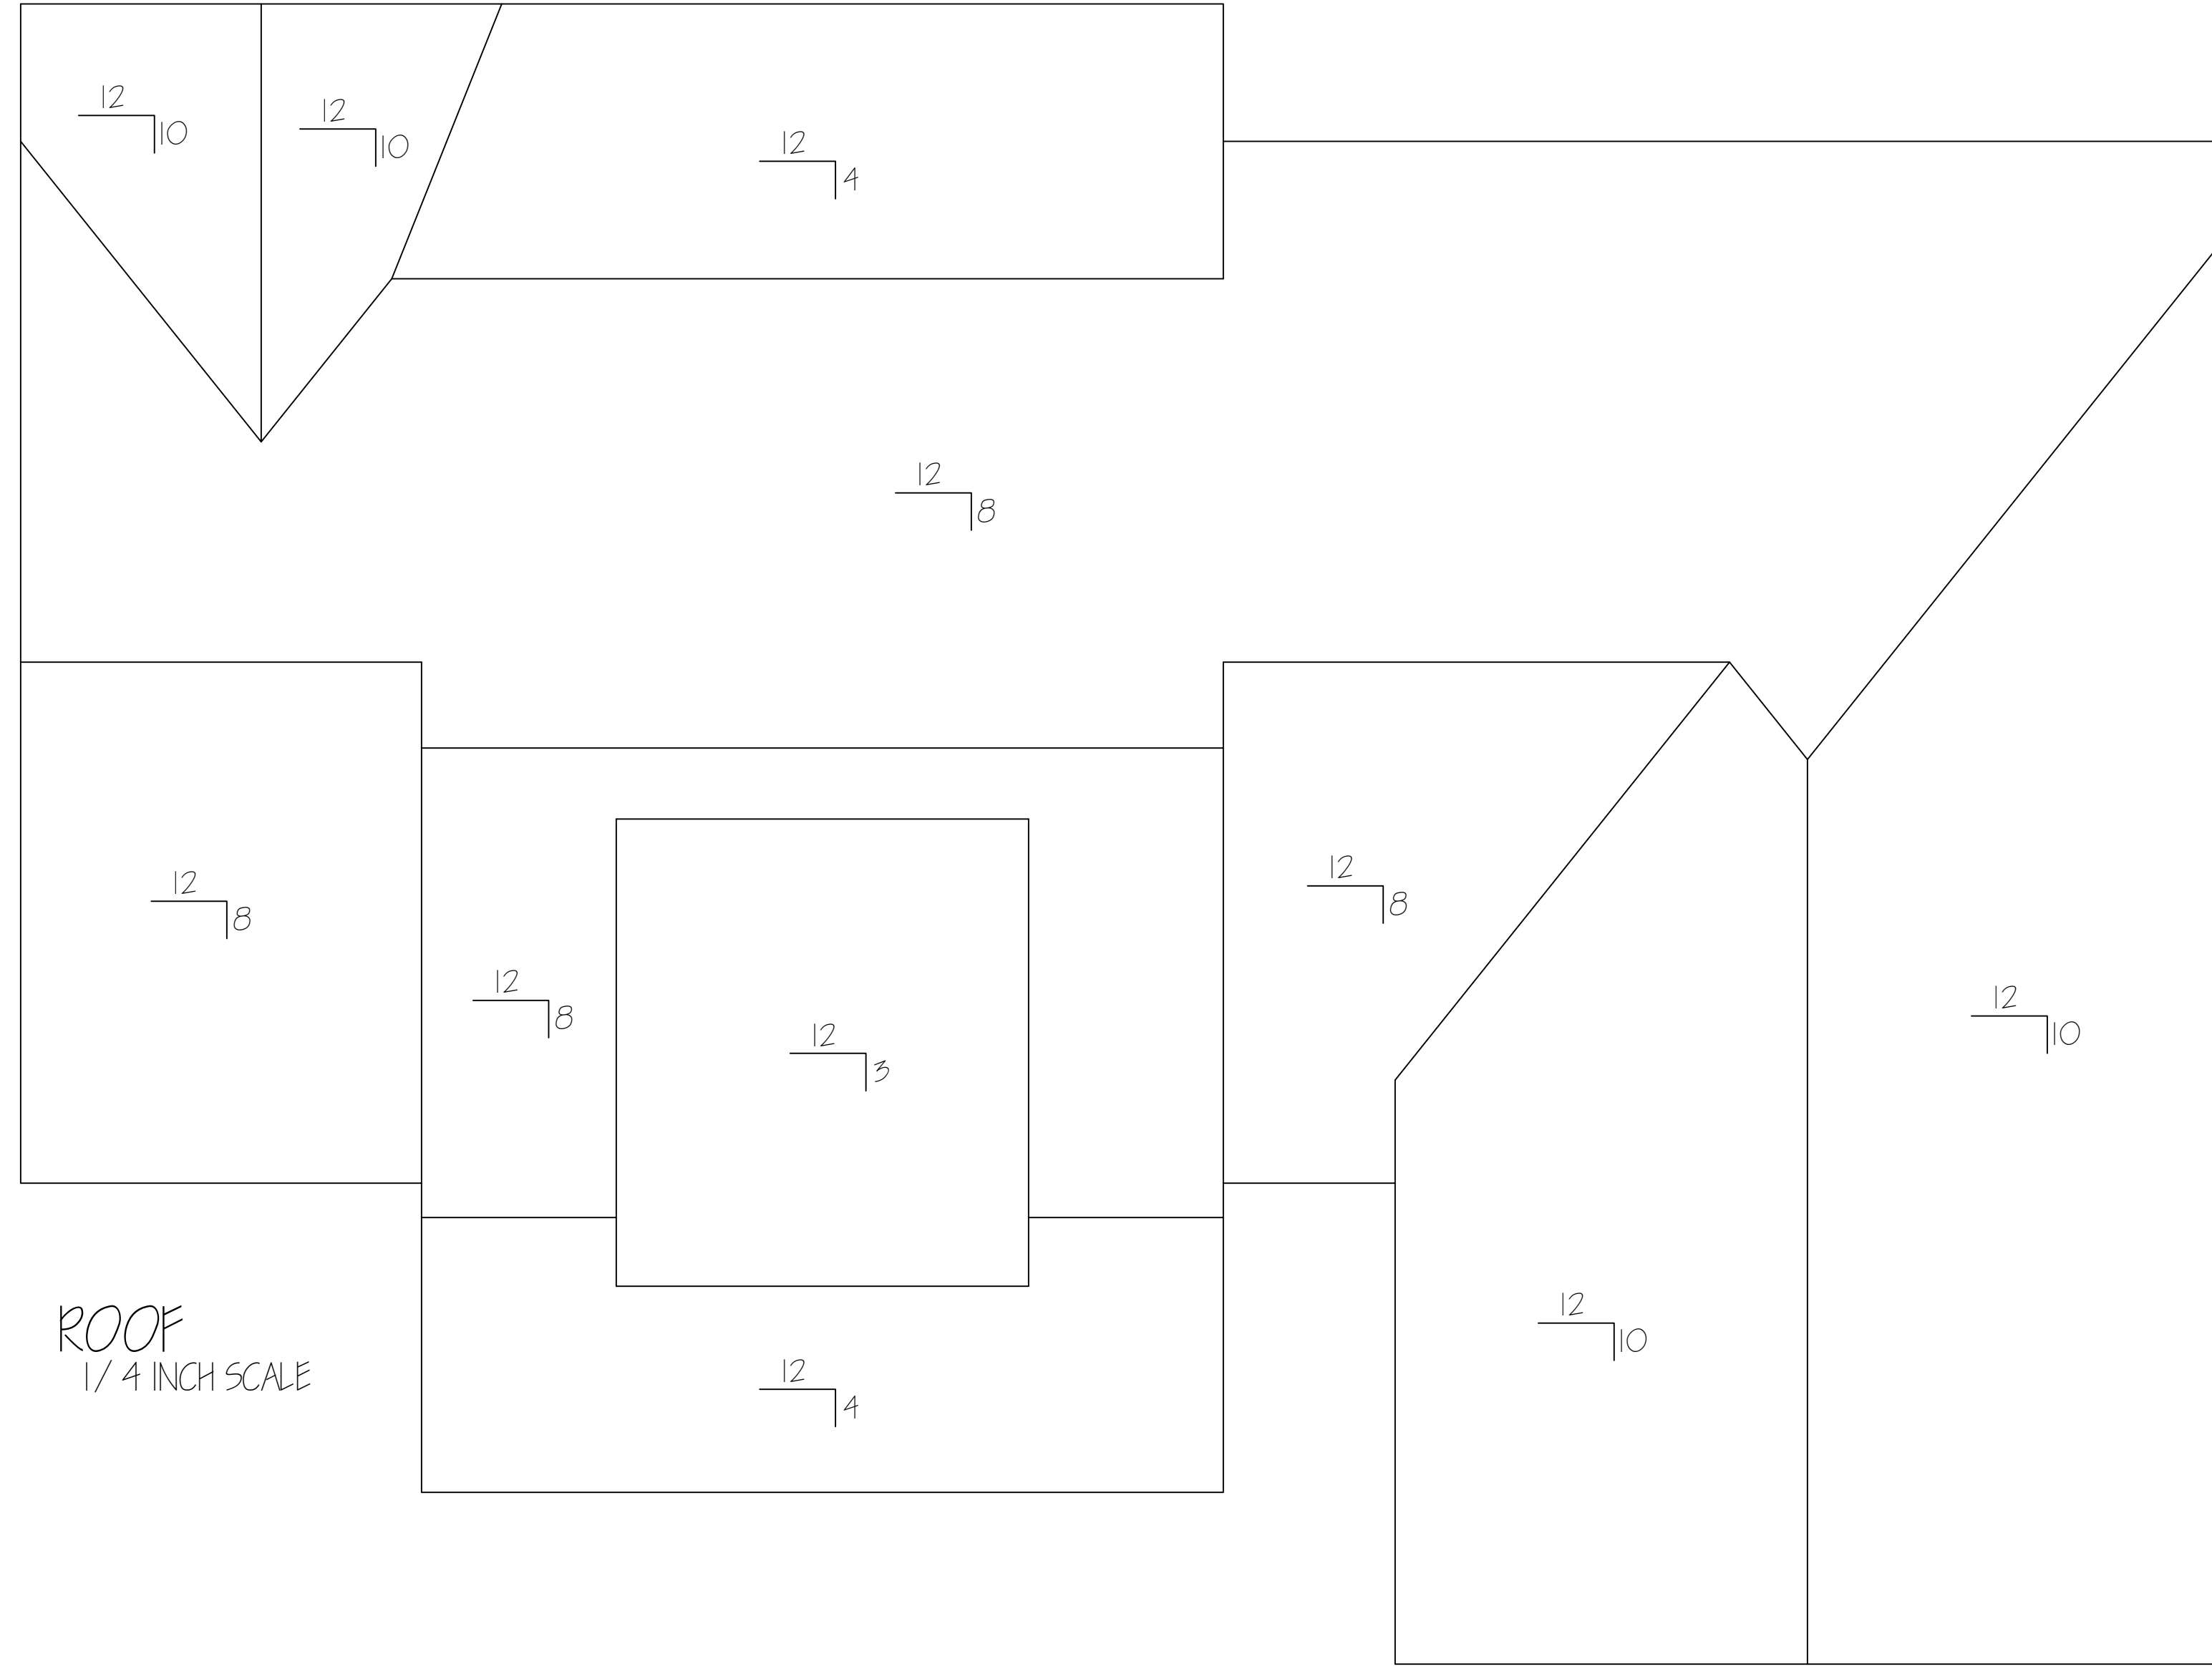

**Fastline Design**  
 Custom Home Plans  
 361 Night Owl Lane  
 Conway, SC 29527  
 PA: 843-997-3058  
 fastlinedesign@gmail.com

Prepared For:  
**BIG OAK DEVELOPERS**  
 THE SULLIVAN - LOT F HIGHWAY 905, HORRY COUNTY

**NOTE:**  
 Contractor to verify all  
 dimensions and local  
 building code compliance.