



FOR REVIEW ONLY

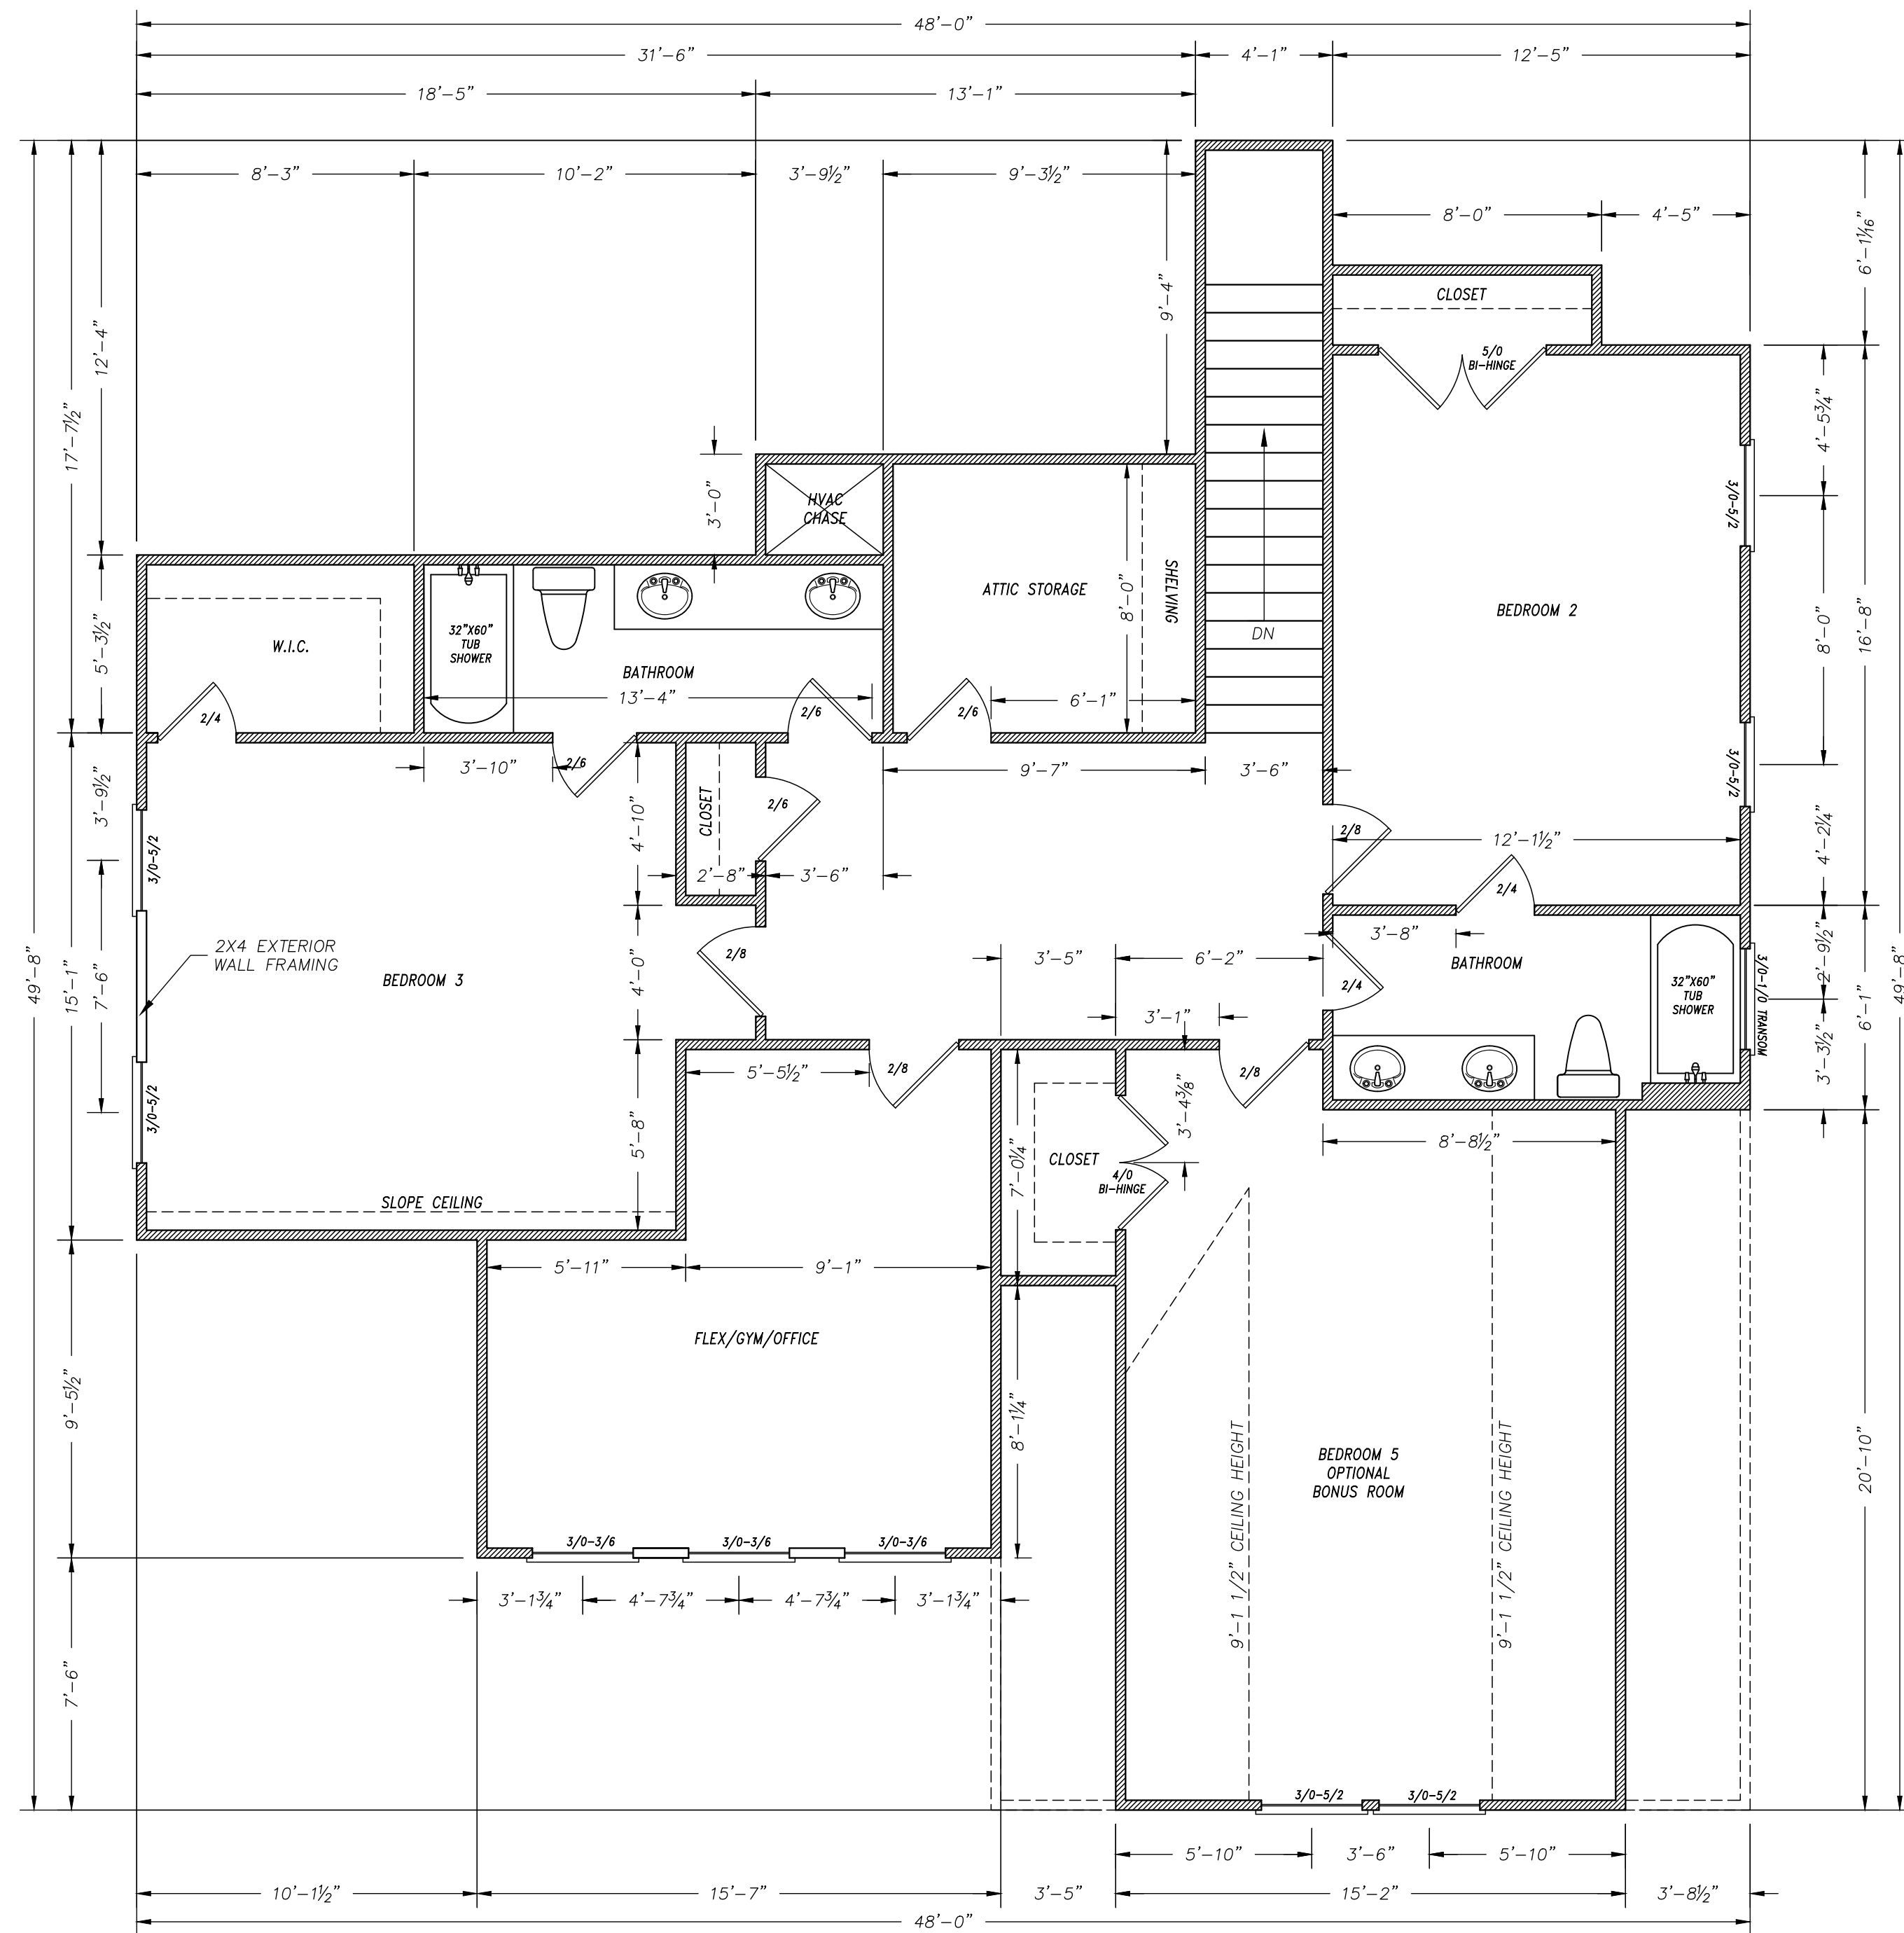

SECOND FLOOR
SCALE: 1/4" = 1 FT.

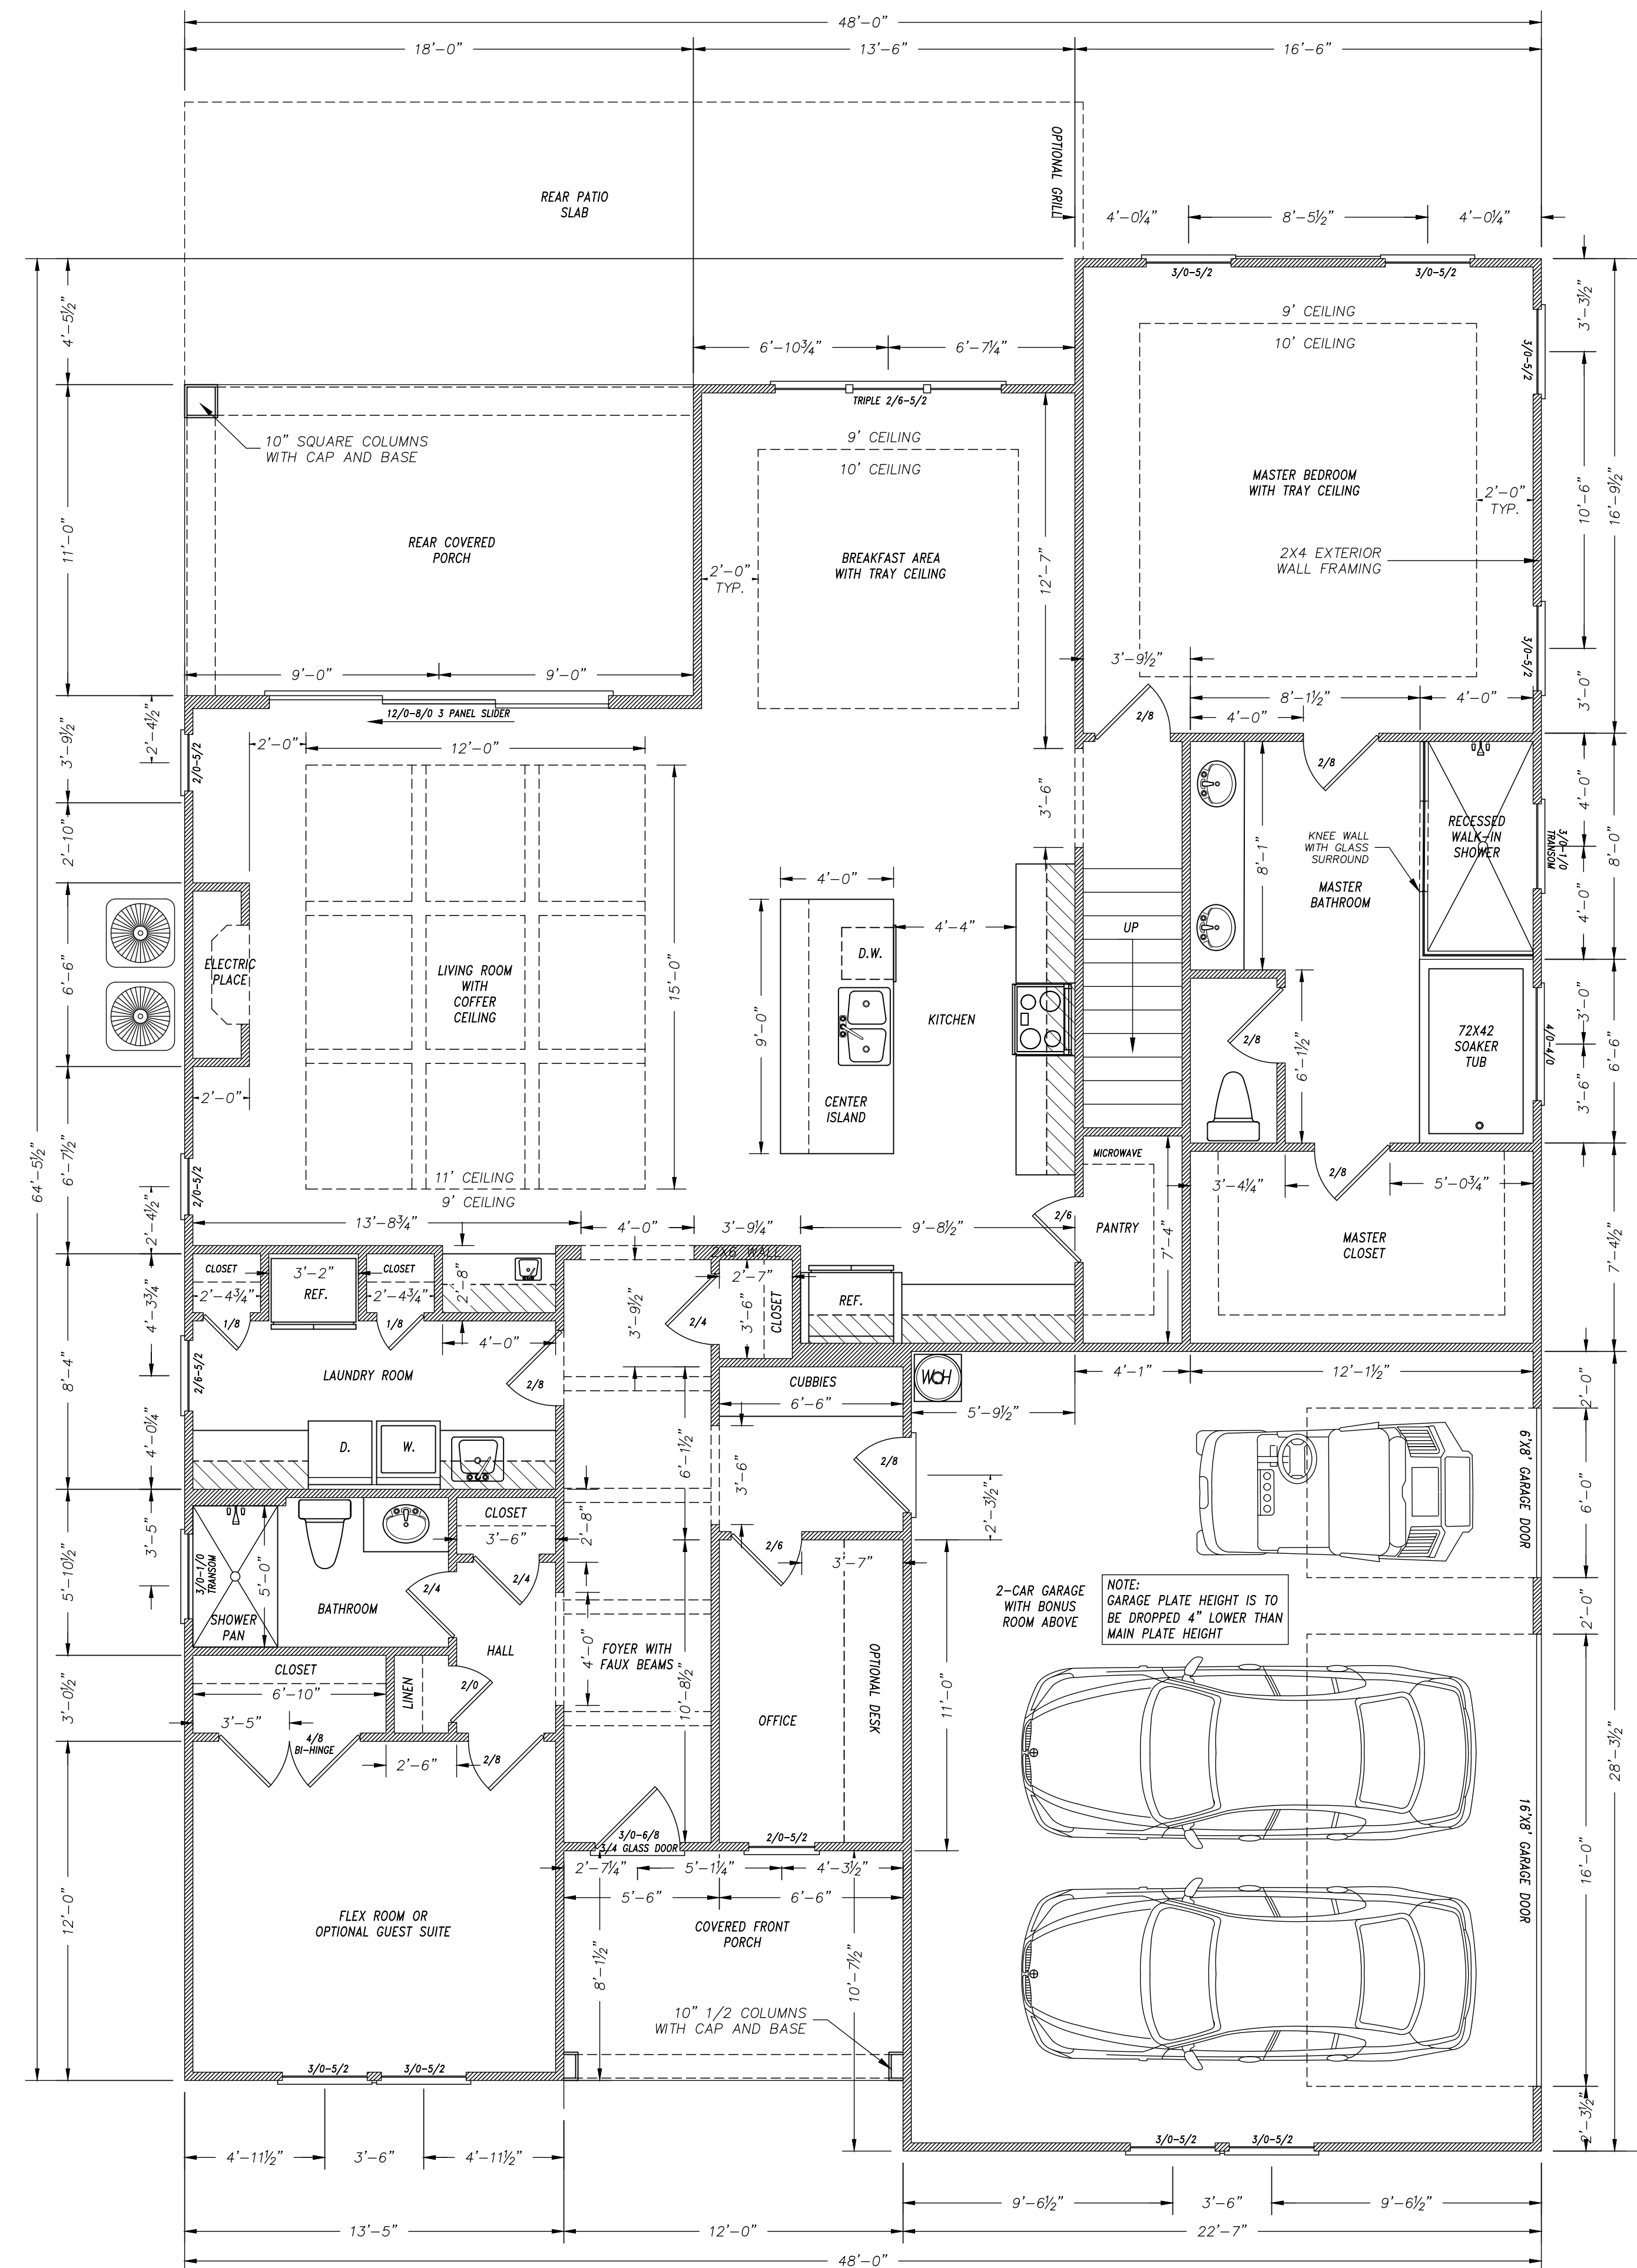

FIRST FLOOR
SCALE: 1/4" = 1 FT.

RESIDENTIAL CUSTOM SPEC HOME
LOT #4 THE LEGENDS MYRTLE BEACH, SC
PREPARED FOR
HOWELL HOMES

INSIGHT DESIGNS
ADAM PIELMEIER
843-267-8269
4702 OLEANDER DR. SUIT 300
MYRTLE BEACH, SC 29577
BUSINESS LICENSE #20236495

THIS PLAN IS FOR CONCEPTUAL PURPOSES ONLY. IT IS SPECIFICALLY THE RESPONSIBILITY OF THE BUILDER TO MEET OR EXCEED ALL APPLICABLE BUILDING AND ZONING CODES. THE BUILDER SHALL EMPLOY A STRUCTURAL ENGINEER TO PROVIDE STRUCTURAL DESIGN. ALL DIMENSIONS SHALL BE VERIFIED BY THE BUILDER.

Project: HOWELL HOMES	Sheet A-3
Date: 2/27/2024	
Scale: 1/4"=1'-0"	